


GROUP		PARTS LIST			
02	01	ITEM	PART	DESCRIPTION	
		10.3			
		2.3			
		1.5			

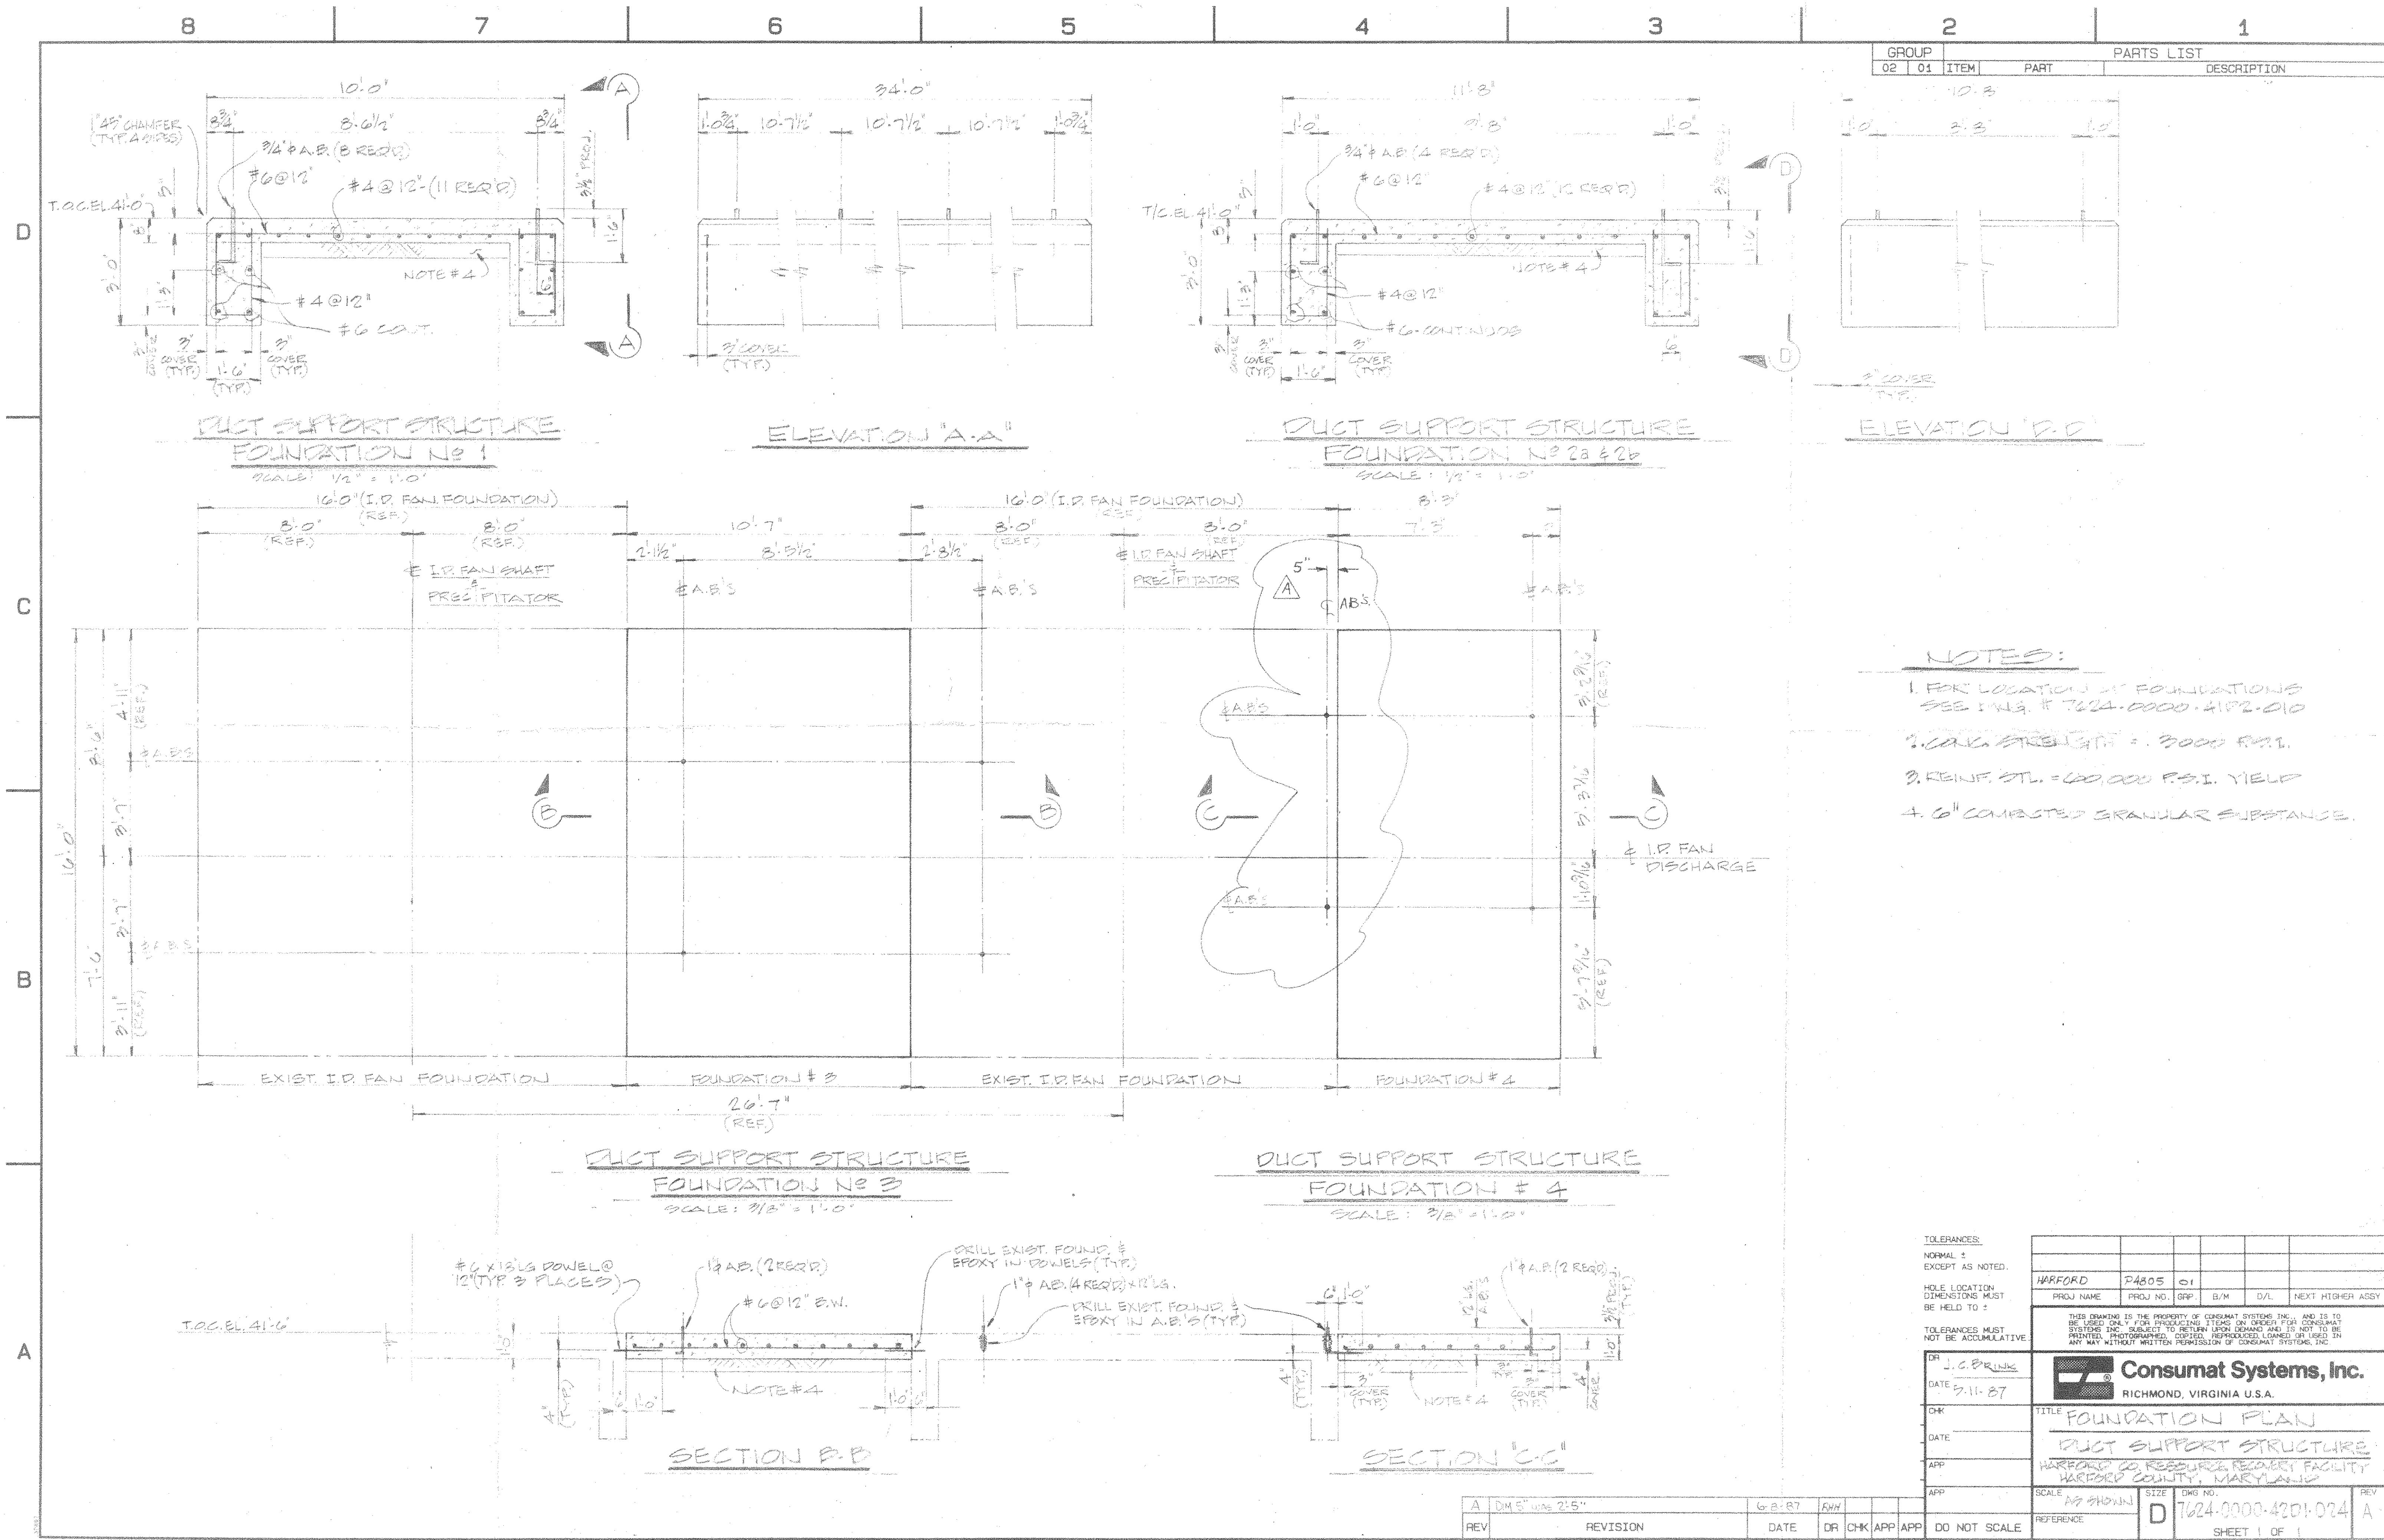

- NOTES:**
- FOR LOCATION OF FOUNDATIONS SEE DWG. # 7024-0000-41P2-010
 - CONC. STRENGTH = 3000 P.S.I.
 - REINF. STL. = 60,000 P.S.I. YIELD
 - 6" COMPACTED GRANULAR SUBSTANCE.

TOLERANCES:
NORMAL ±
EXCEPT AS NOTED.

HOLE LOCATION DIMENSIONS MUST BE HELD TO :

TOLERANCES MUST NOT BE ACCUMULATIVE.

WARFORD	D4805	01				
PRJ NAME	PRJ NO.	GRP	B/M	D/L	NEXT HIGHER ASSY	

THIS DRAWING IS THE PROPERTY OF CONSUMAT SYSTEMS, INC. AND IS TO BE USED ONLY FOR THE PROJECT AND SITE SPECIFIC TO THE PROJECT. IT IS NOT TO BE REPRODUCED, COPIED, OR TRANSMITTED IN ANY FORM OR BY ANY MEANS, WITHOUT THE WRITTEN PERMISSION OF CONSUMAT SYSTEMS, INC.

DR	J.C. BRINK	TITLE	FOUNDATION PLAN
DATE	7-11-87	PROJECT	DUCT SUPPORT STRUCTURE
CHK		LOCATION	HARFORD CO. RESOURCE RECOVERY FACILITY
DATE		COUNTY	HARFORD COUNTY, MARYLAND
APP		SCALE	AS SHOWN
APP		SIZE	DWG NO.
		REV	7024-0000-4201-024

SCALE: DO NOT SCALE REFERENCE

SHEET 1 OF 1

A	DM'S	DATE	7-11-87	APP	APP	APP	APP	APP	APP
REV	REVISION	DATE	DR	CHK	APP	APP	APP	APP	APP