


GROUP		PARTS LIST		
02	01	ITEM	PART	DESCRIPTION

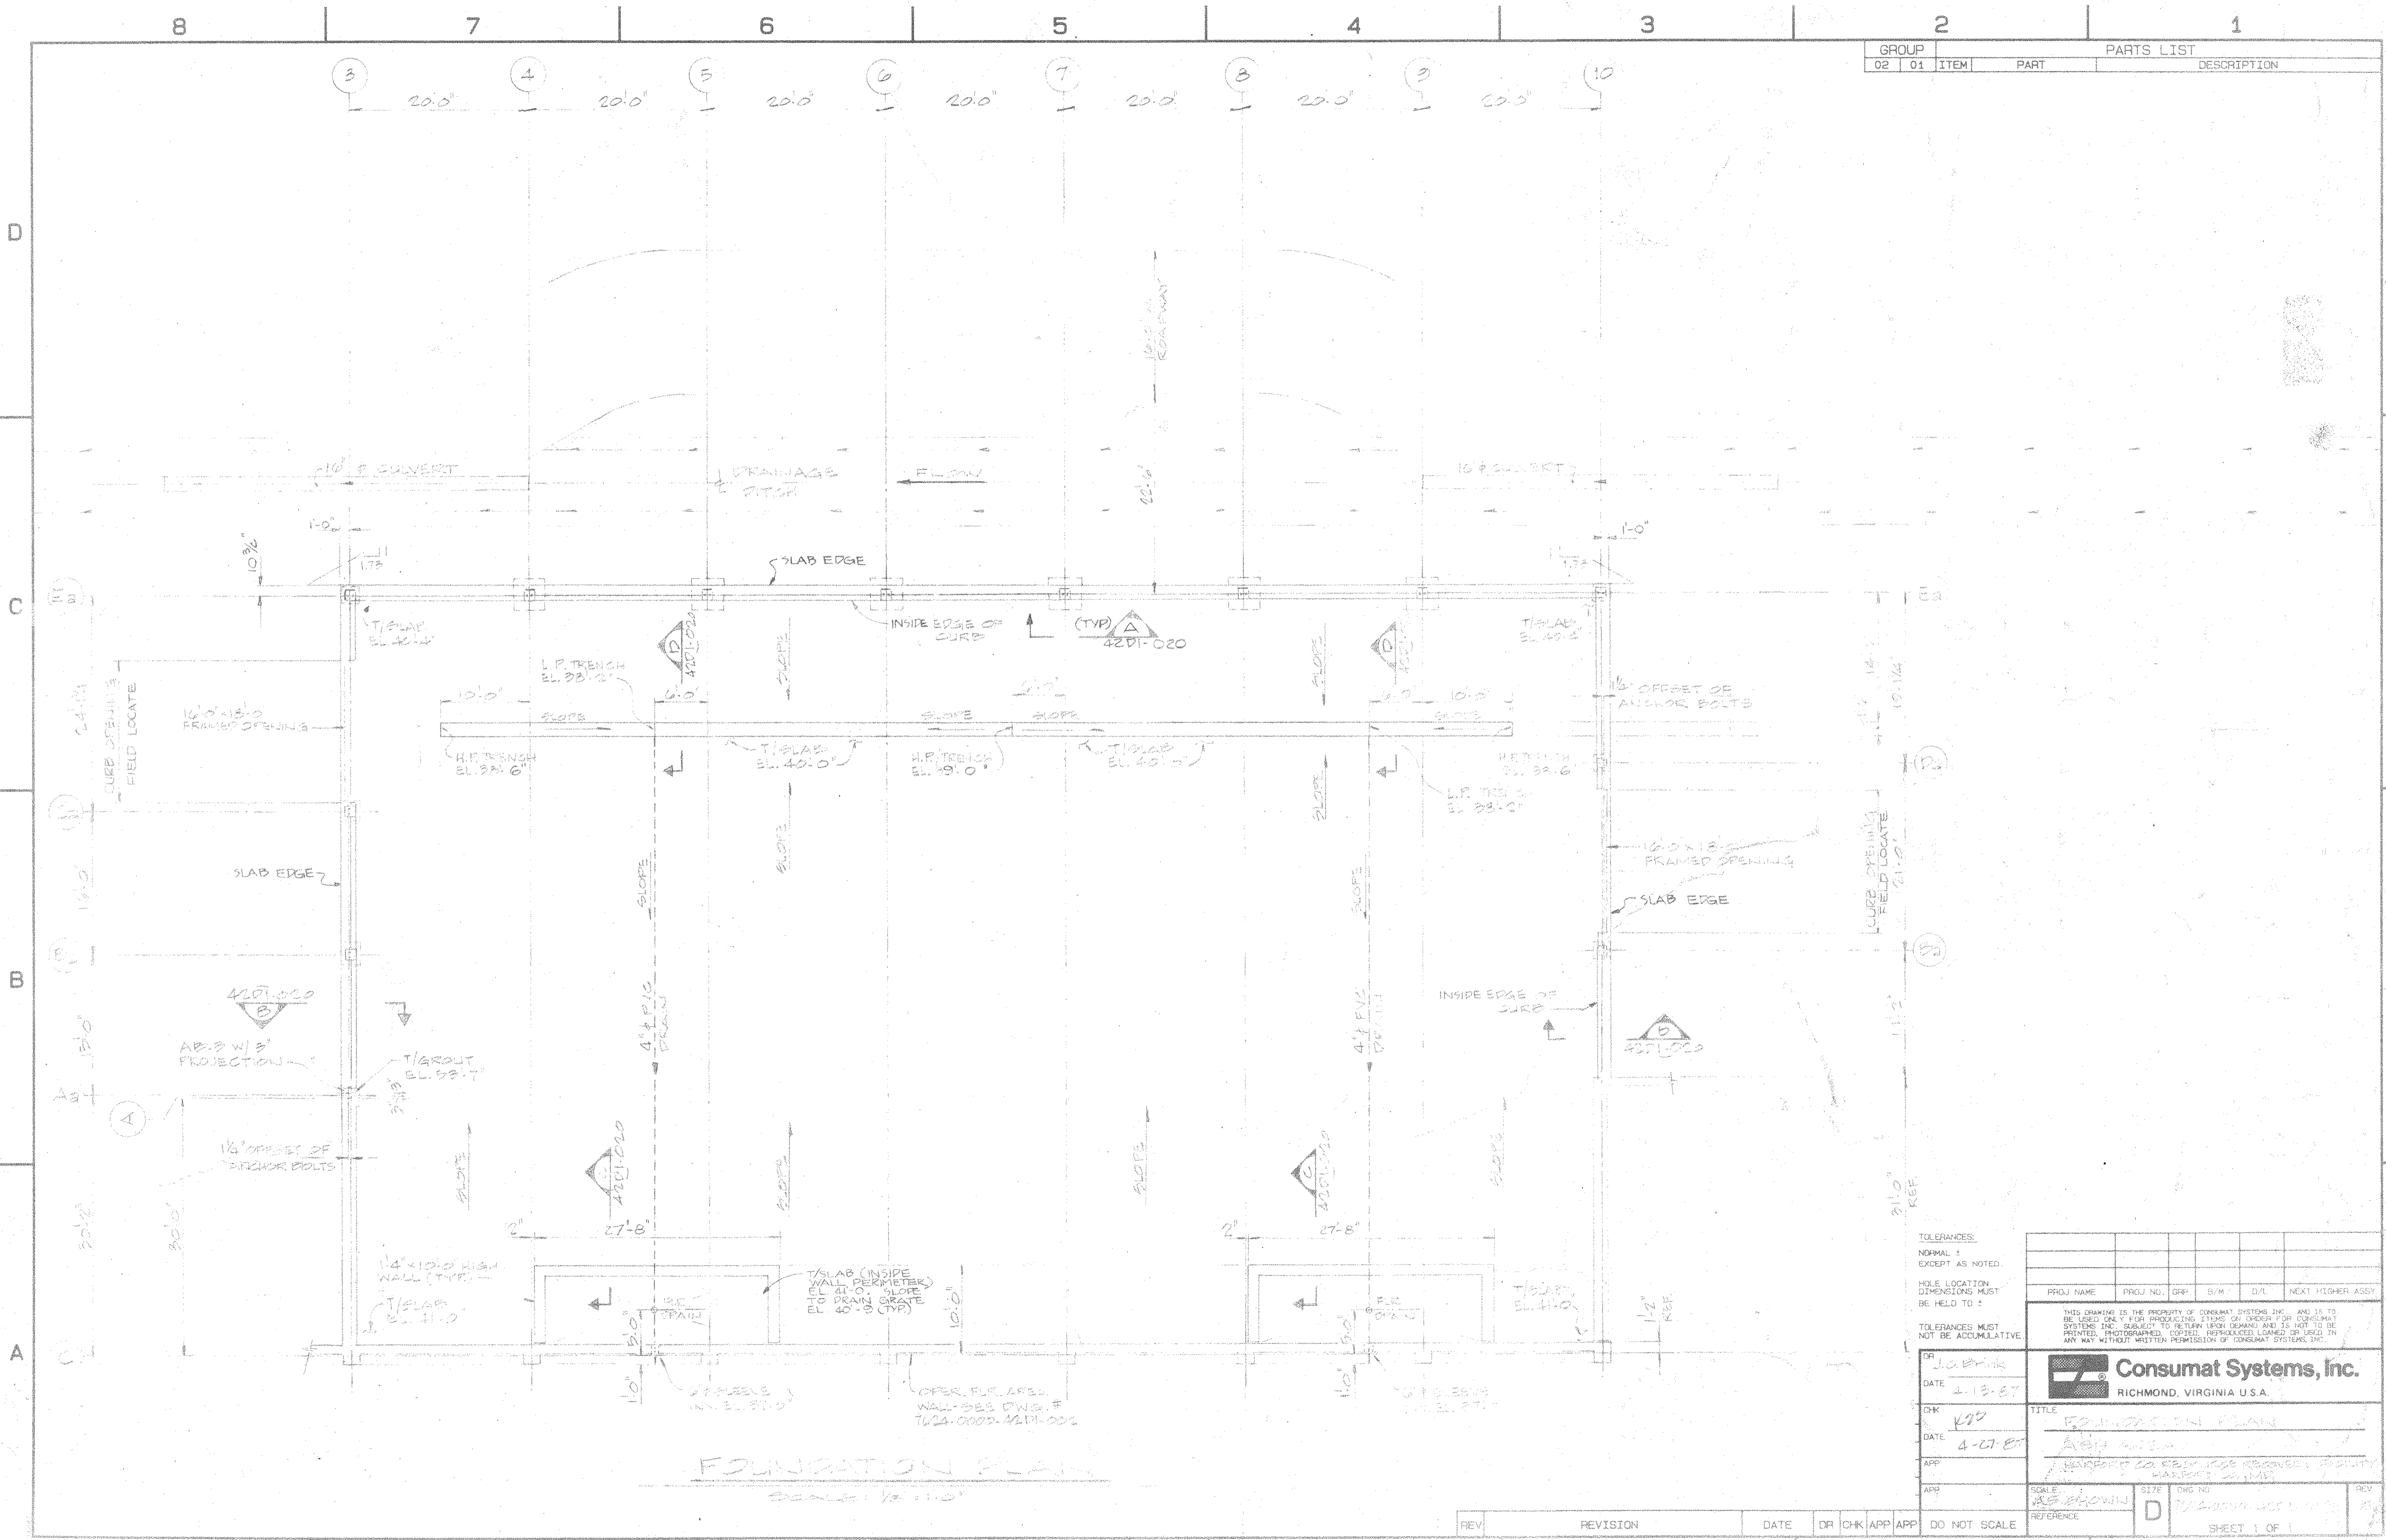

TOLERANCES:
 NORMAL *
 EXCEPT AS NOTED.
 HOLE LOCATION
 DIMENSIONS MUST
 BE HELD TO:
 TOLERANCES MUST
 NOT BE ACCUMULATIVE.

PROJ NAME	PROJ NO.	GRP	B/M	D/A	NEXT HIGHER ASSY

THIS DRAWING IS THE PROPERTY OF CONSUMAT SYSTEMS, INC. AND IS TO BE USED ONLY FOR THE PROJECT, ITEM OR ORDER FOR WHICH IT WAS PREPARED. IT IS NOT TO BE REPRODUCED, COPIED, REPRODUCED, LOANED, OR USED IN ANY WAY WITHOUT WRITTEN PERMISSION OF CONSUMAT SYSTEMS, INC.

Consumat Systems, Inc.
 RICHMOND, VIRGINIA U.S.A.

DR	J.C. Brink
DATE	4-13-87
CHK	KIP
DATE	4-07-87
APP	
APP	

TITLE	FOUNDATION PLAN
SCALE	AS SHOWN
SIZE	D
DWG NO.	TUSA-0000-4201-000
REV	

REV	REVISION	DATE	DR	CHK	APP	APP	DO NOT SCALE

FOUNDATION PLAN
 SCALE: 1/8" = 1'-0"