




WEST ELEVATION

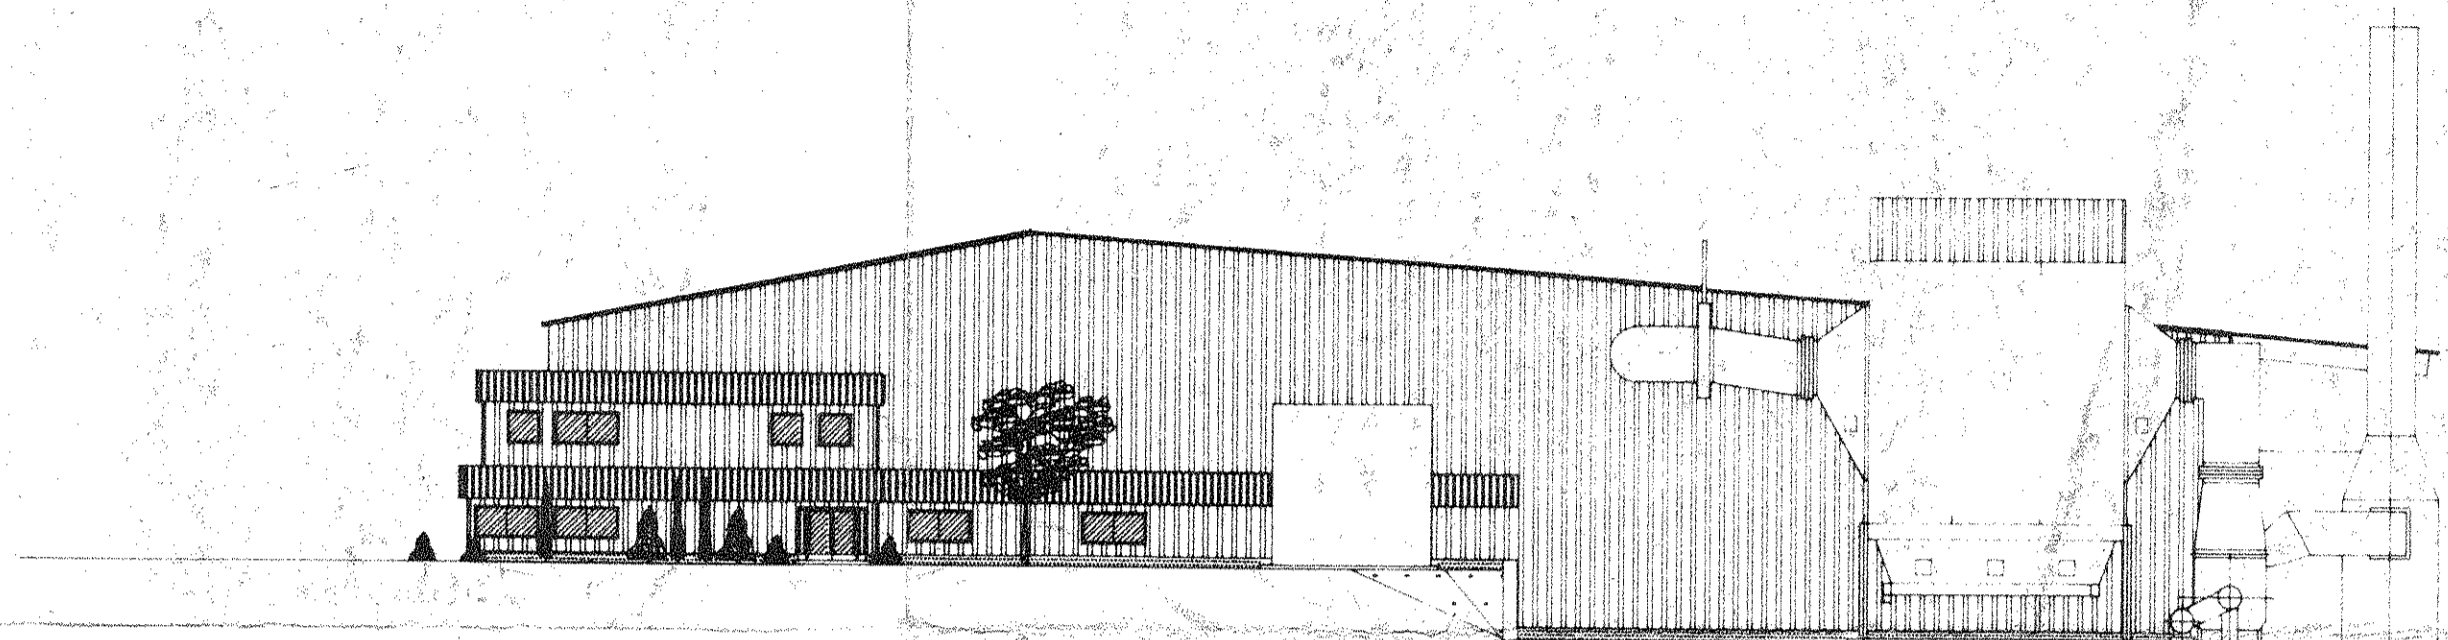


EAST ELEVATION

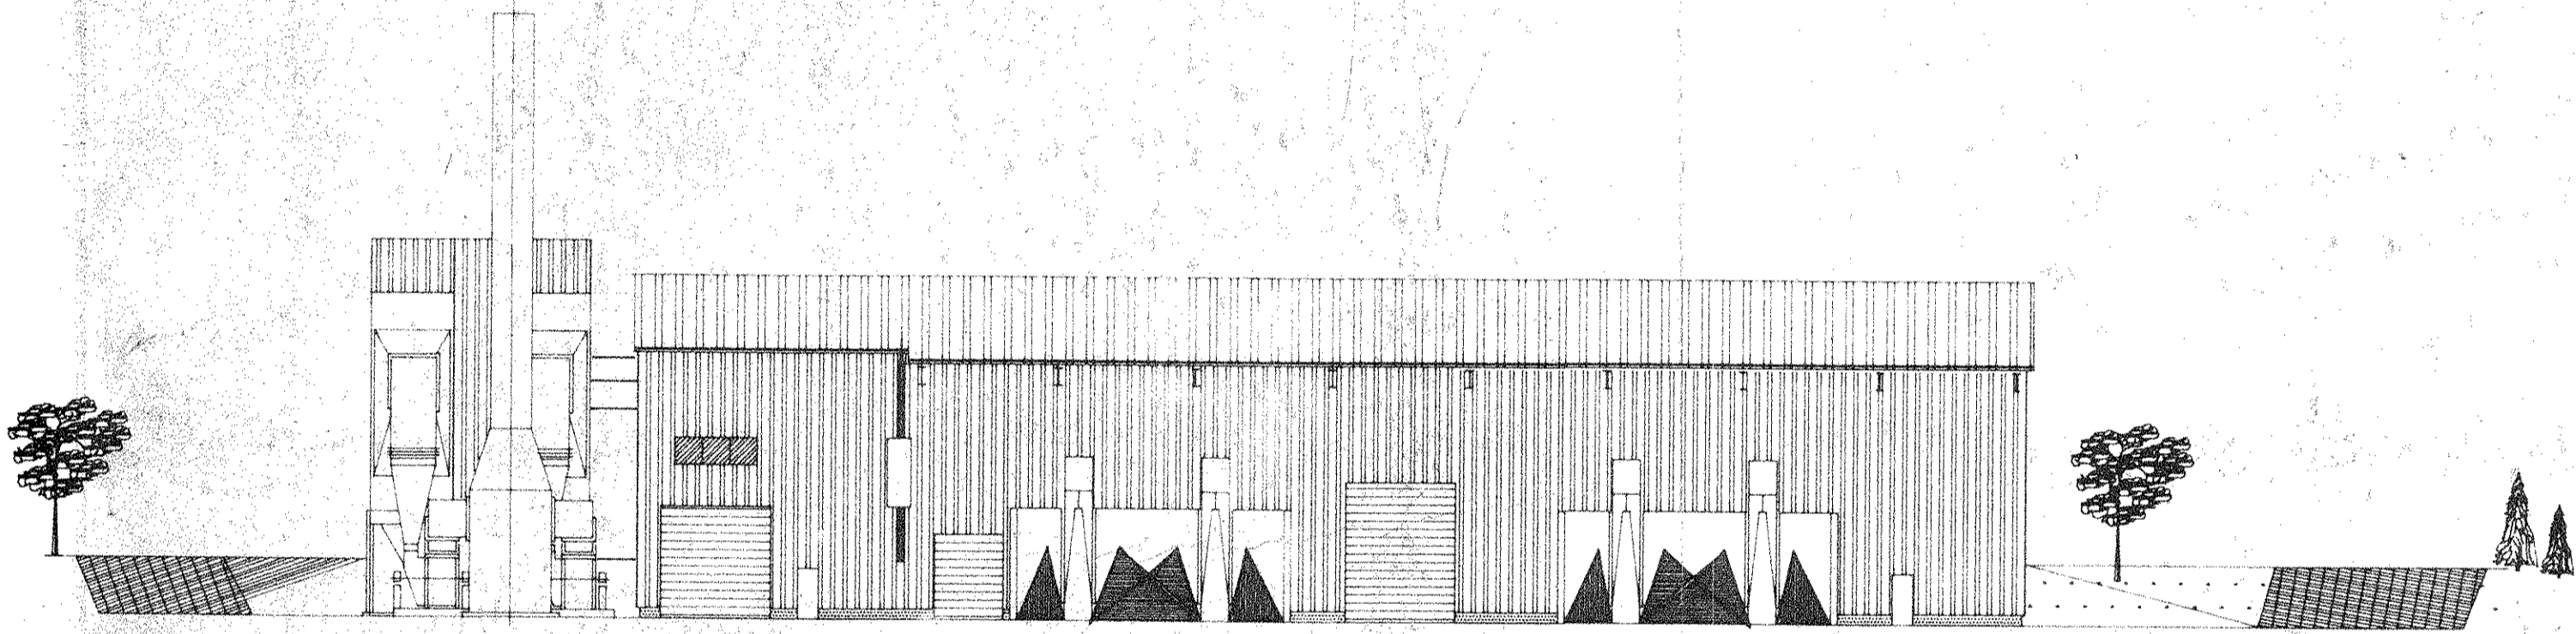

NORTH ELEVATION

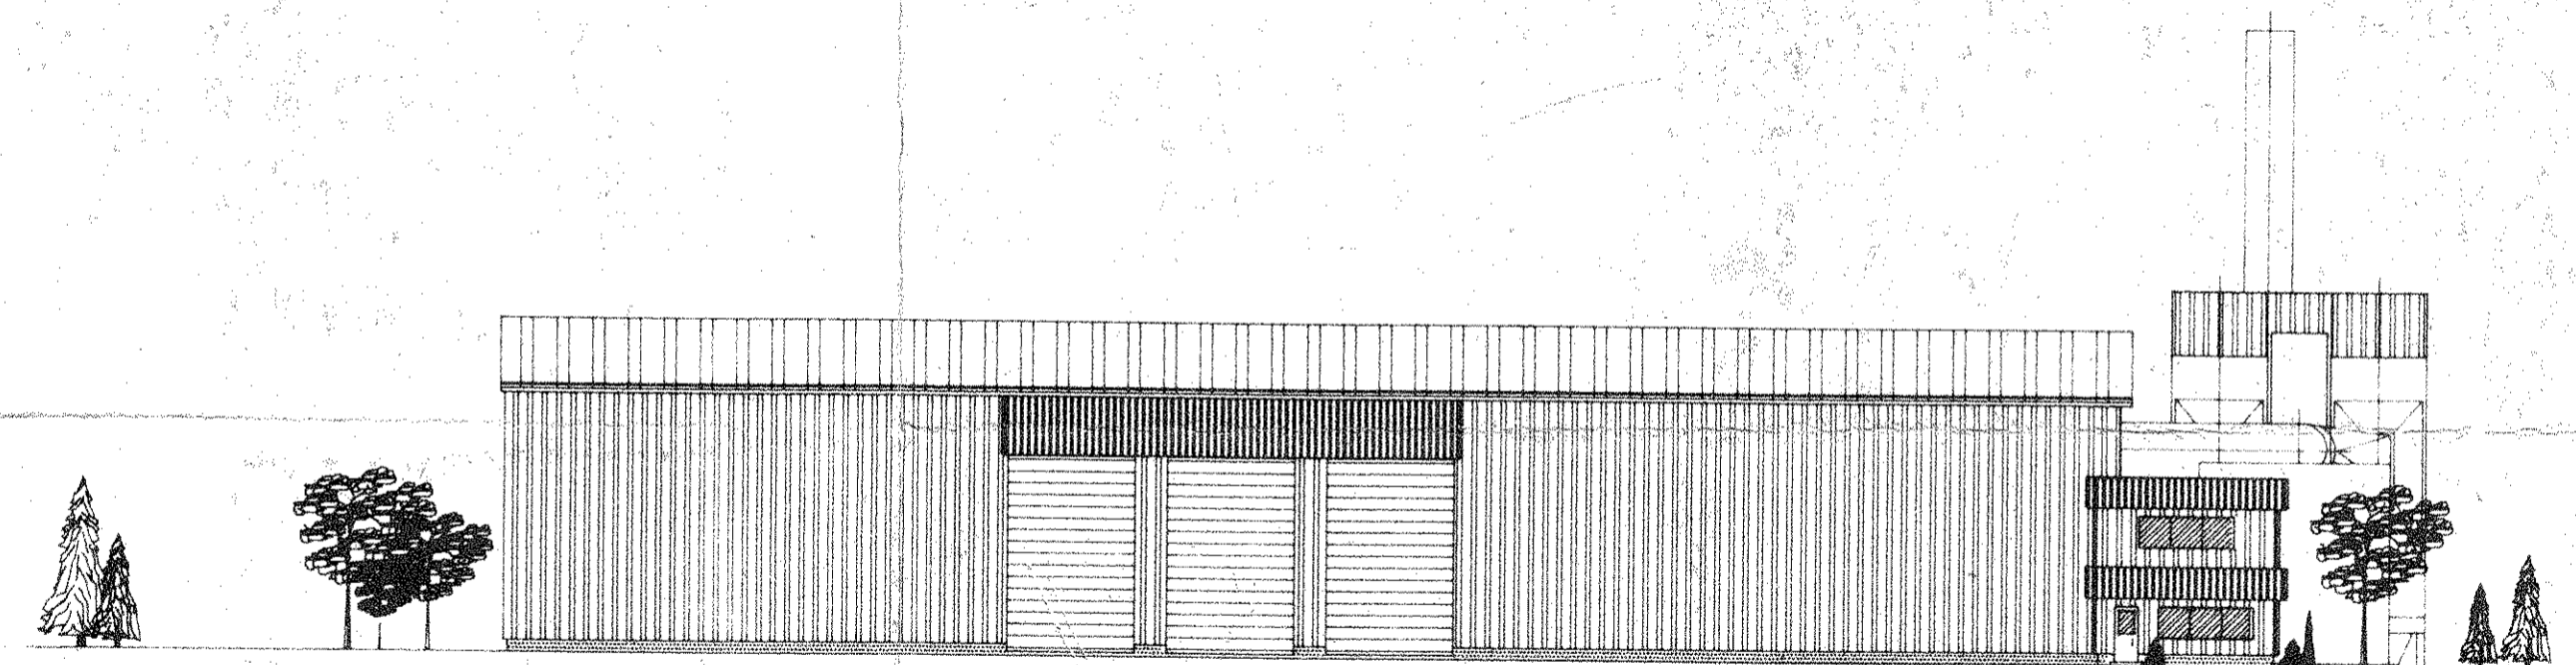

SOUTH ELEVATION

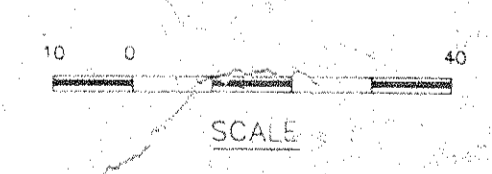

APPROVED	DRAFT SUPER	HARFORD COUNTY RESOURCE RECOVERY FACILITY	DRAWN	J. STRANGE	CHECKED
	EDWL	EDGEWOOD ARSENAL MARYLAND	DATE	MAR. 25, 1986	
	ELECT	GENERAL ARRANGEMENT ELEVATIONS	SCALE	AS SHOWN	
	MECH		SHEET	1	OF
	PROJECT	W. P. LONDON AND ASSOCIATES LIMITED CONSULTING ENGINEERS NIAGARA FALLS	DRAWING NO.	8335-B-SKR-1	REV. 0