


ROOM FINISH SCHEDULE

NO.	ROOM	FLOOR					WALLS			CEILING	REMARKS
		CONC.	GRAND	PAINTED	CERAMIC TILE	PAINTED	EXPOSED BRG	PAINTED BRG	PAINTED	CEILING HT.	
101	STAIR										
102	HIGH BAY SHOP										
103	SERVICE BAY										
105	PUMP HOUSE										
106	TURBINE ROOM										
201	CORRIDOR									8'	
202	LUNCH RM.									8'	
203	MEN LOCKER RM.									8'	2" CERAMIC TILE BASE
204	MEN WK.									8'	" " " "
205	WOMEN LOCKER RM.									8'	" " " "
206	WOMEN WK.									8'	" " " "
207	DEALER AREA										
208	ELECT RM.										
209	LAB.									8'	
210	OFFICE									8'	
211	CORRIDOR									8'	
212	CONTROL RM.									8'	

DOOR SCHEDULE

TYPE	QTY.	SIZE	THK.	DOOR FRAME	DESCRIPTION
A	1	3'-0" x 7'-0"	1 3/4"	HM	ALUM. AND GLAZED PANIC HDWE. WEATHER STRIPPING THRESHOLD, LOCKSET & CLOSER
B	2	2'-3" x 7'-0"	1 3/4"	HM	HM DOOR WEATHER STRIPPING THRESHOLD LOCKSET ACTIVE LEAF TOP & BOTT. BOLTS INACTIVE LEAF
B1	1	2'-2" x 7'-0"	1 3/4"	HM	HM DOOR LOCKSET ACTIVE LEAF TOP & BOTT. BOLTS INACTIVE LEAF
B2	4	2'-2" x 7'-0"	1 3/4"	HM	HM DOOR WITH GLASS 2 HOUR FIRE RATED (EXCEPT CONTROL ROOM) LATCH SETS TOP & BOTT. BOLTS INACTIVE LEAF
C	6	3'-0" x 7'-0"	1 3/4"	HM	HM DOOR CLOSER PUSH/PULL
C1	3	3'-0" x 7'-0"	1 3/4"	HM	HM DOOR TURN KNOBS
C2	1	3'-0" x 7'-0"	1 3/4"	HM	HM DOOR LOCKSET
D	5	3'-0" x 7'-0"	1 3/4"	HM	HM DOOR W/GLASS CLOSER PANIC HDWE WEATHER STRIPPING THRESHOLD LOCKSET
D1	3	3'-0" x 7'-0"	1 3/4"	HM	HM DOOR W/GLASS LOCKSET
D2	1	3'-0" x 7'-0"	1 3/4"	HM	HM DOOR W/GLASS CLOSER PUSH/PULL
E	2	14'-0" x 14'-0"		CHANNEL FRAME	SECTIONAL OVERHEAD DOOR WITH LIGHT PANELS ELECTRIC & MANUAL OPERATOR WEATHER STRIPPING ASTRAGAL LOCKBOLTS
F	1	12'-0" x 14'-0"		CHANNEL FRAME	SECTIONAL OVERHEAD DOOR ELECTRIC & MANUAL OPERATOR
G	2	20'-0" x 14'-0"			SECTIONAL OVERHEAD DOOR ELECTRIC & MANUAL OPERATOR WEATHER STRIPPING ASTRAGAL LOCKBOLTS
H	1	2'-4" x 7'-10"	1 3/4"	HM	HM DOOR TOP & BOTT BOLTS WEATHER STRIPPING

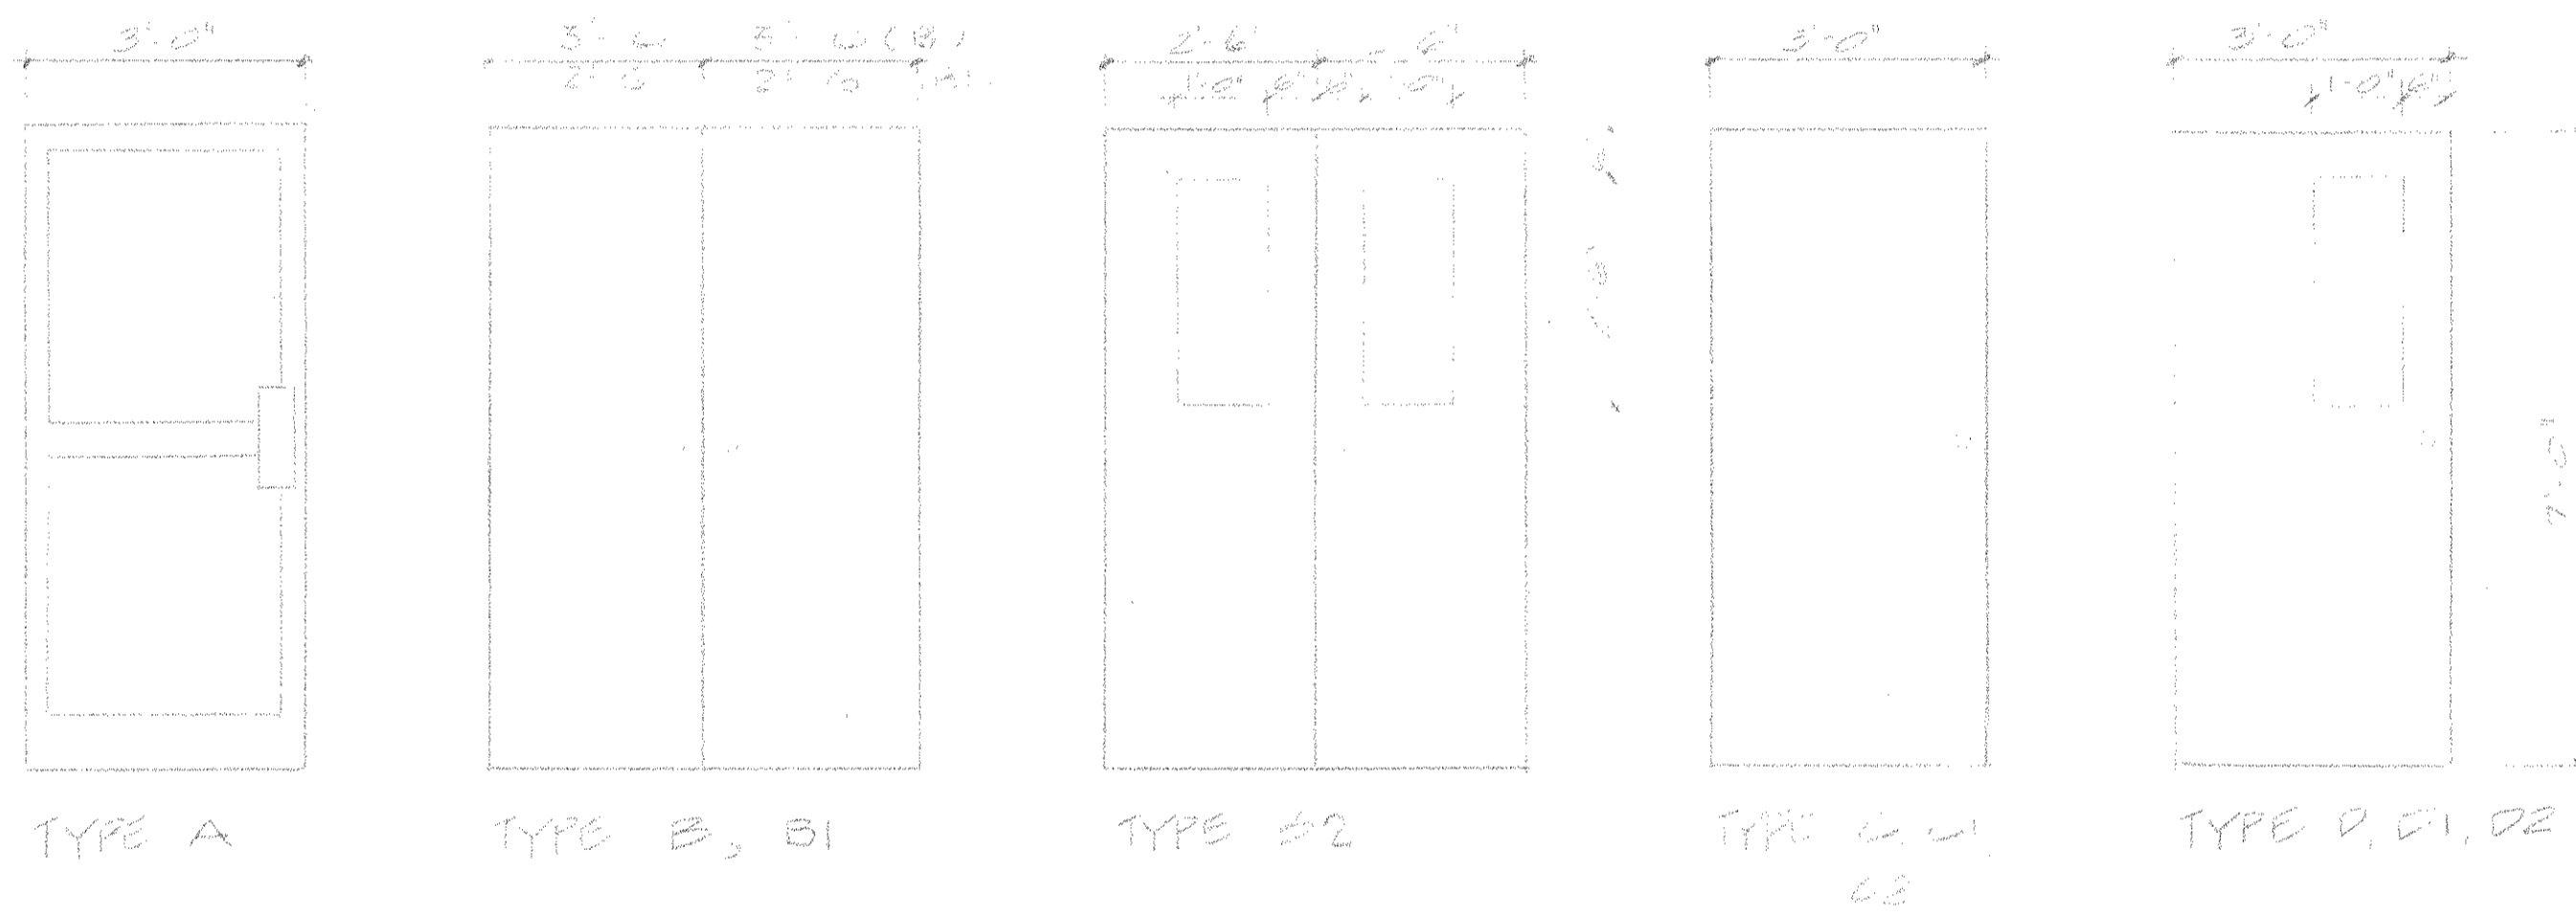

NOTES
 FOR LOCATION AND HANG OF DOORS SEE DWGS 7624-0000-44DI-002 & 003
 FOR OFFICE AREA DOORS SEE DWGS 7624-0000-44DI-009 & 010
 DOOR SCHEDULE ONLY INCLUDES MAIN HARDWARE CONTRACTOR SHALL PROPOSE COMPLETE DETAILED HARDWARE LIST INCLUDING HINGES, DOORSTOPS ETC AND SUBMIT FOR APPROVAL AS PER SPECIFICATION.

2 ORIGINAL TRANSFERRED TO C.S.I. NOV 19/86 KL
 1 DOOR TYPE B QUAN WAS 3 EXT 3/1/86 JS
 ISSUED FOR CONSTRUCTION
 ISSUED FOR RELEASE OF CLADDING & ROOFING OCT 27/86 JS

W.P. LONDON AND ASSOCIATES LIMITED CONSULTING ENGINEERS NIAGARA FALLS	
HARFORD COUNTY RESOURCE RECOVERY FACILITY - HARFORD COUNTY, MARYLAND ARCHITECTURAL ROOM FINISH & DOOR SCHEDULE	
	Consumat Systems, Inc. RICHMOND, VIRGINIA U.S.A.
SCALE: DO NOT SCALE DATE: OCT 3 1986 DRAWN: JS CHK: JS APPR: JS	DRAWING NO.: 7624-0000-44DI-002 SHEET OF 2 REV. 2