


ROOM FINISH SCHEDULE

	ROOM	FLOOR				WALLS			CEILING		REMARKS
		VINYL	CERAMIC TILE	SPRUE	PAINTED	SPRUE	PAINTED	SPRUE	PAINTED	CEILING TT	
1	FOYER	0	0	0	0	0	0	0	0	0	ALL ROOMS WITH V. TILE FLOOR AND CARPET TO HAVE 4" VINYL BASE
2	SCALE OPERATOR	0	0	0	0	0	0	0	0	0	
3	OFFICE	0	0	0	0	0	0	0	0	0	
4	LAV	0	0	0	0	0	0	0	0	0	
5	WOMEN WR	0	0	0	0	0	0	0	0	0	
6	MEN WR	0	0	0	0	0	0	0	0	0	
7	JANITOR	0	0	0	0	0	0	0	0	0	
8	COUNTY OFFICE	0	0	0	0	0	0	0	0	0	
9	CORRIDOR	0	0	0	0	0	0	0	0	0	
10	MEETING ROOM	0	0	0	0	0	0	0	0	0	
11	OFFICE	0	0	0	0	0	0	0	0	0	

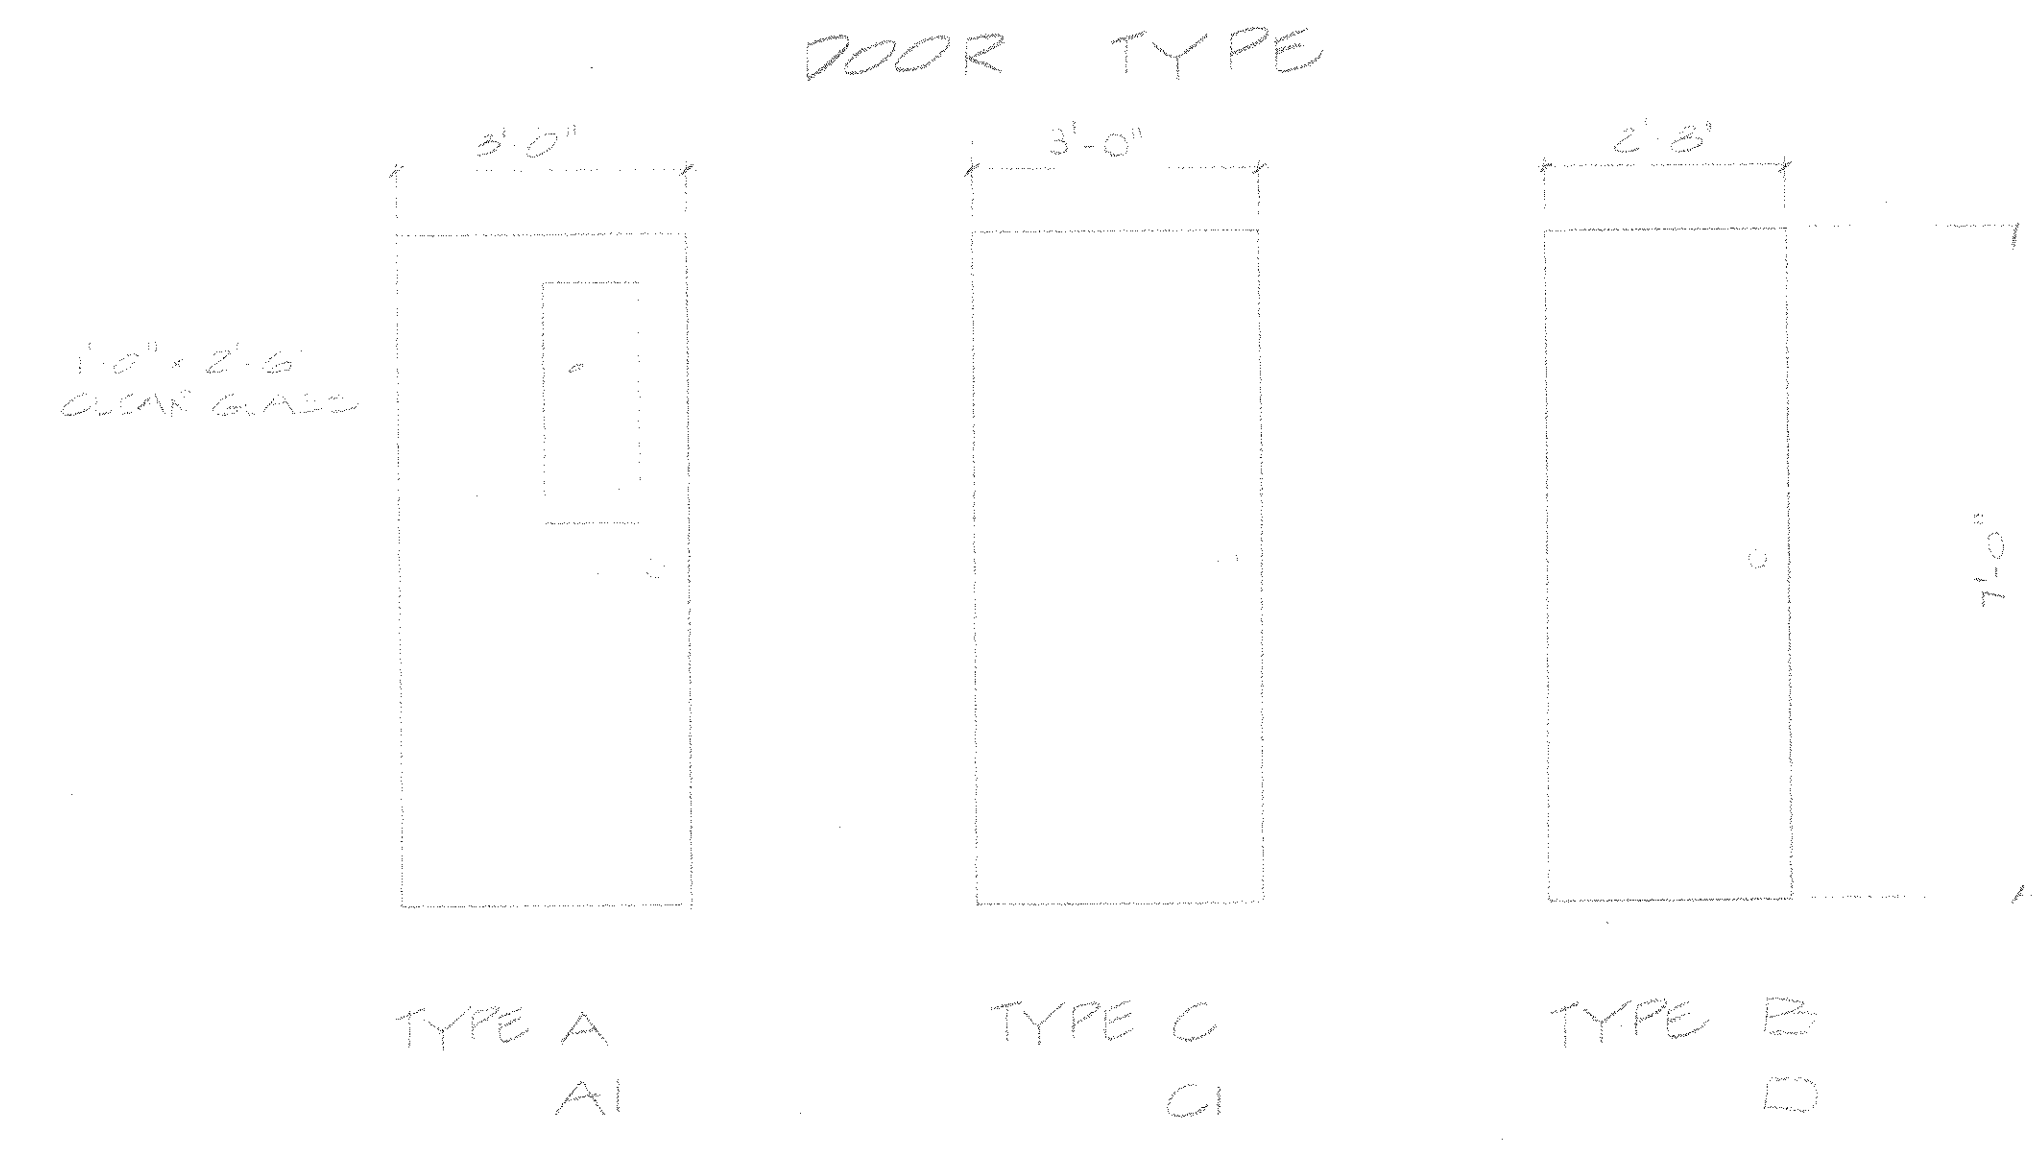

DOOR SCHEDULE

TYPE	QTY.	SIZE	THK	DOOR TYPE	DESCRIPTION
A	3	3'-0" x 7'-0"	1 3/4"	H.M.	H.M. DOOR W/ GLASS PANEL, PUSH PULL WITH KICK PLATE CLOSER
AI	2	3'-0" x 7'-0"	1 3/4"	H.M.	H.M. DOOR W/ GLASS PANEL, PUSH PULL WITH KICK PLATE CLOSER
B	1	2'-8" x 7'-0"	1 3/4"	H.M.	H.M. DOOR LOCKSET PUSH PULL WITH KICK PLATE CLOSER
C	9	3'-0" x 7'-0"	1 3/4"	H.M.	H.M. DOOR LOCKSET
CI	2	2'-8" x 7'-0"	1 3/4"	H.M.	H.M. DOOR PUSH PULL W/ KICK PLATE CLOSER

NOTE:
 FOR DOOR TYPE A, B, C, W/ GLASS PANEL, SEE SPEC. SECTION 05100 FOR GLASS SPEC.

ALL DOOR SETS TO BE WALL MTD UNLESS OTHERWISE SPEC.
 CONTRACTOR TO PROPOSE HARDWARE AS PER SPECIFICATION
 AND SUBMIT FOR APPROVAL.

2	ORIGINAL TRANSFERRED TO C.S.I.	NOV 19/86	KL
1	SCHEDULE REVISIONS ISSUED FOR CONSTRUCTION	31/1/86	KL
0	ISSUED FOR COMMENTS	25/1/86	KL
0	ISSUED FOR COMMENTS	25/1/86	KL

TEMPORARY PERMIT NO. 771
TO PRACTICE ENGINEERING IN
THE STATE OF MARYLAND

W.P. LONDON AND ASSOCIATES LIMITED
 CONSULTING ENGINEERS
 NIAGARA FALLS

HARFORD COUNTY RESOURCE RECOVERY FACILITY - HARFORD COUNTY, MARYLAND

ARCHITECTURAL
 OFFICES - ROOM FINISH & DOOR SCHEDULE

Consumat Systems, Inc.
 RICHMOND, VIRGINIA U.S.A.

SCALE	DRAWN D.G.	DRAWING NO.
DATE AUG 20 1986	CHK	7524-0000-44 01-01
DO NOT SCALE	APPR.	SHEET OF