




GROUP		PARTS LIST		
02	01	ITEM	PART	DESCRIPTION

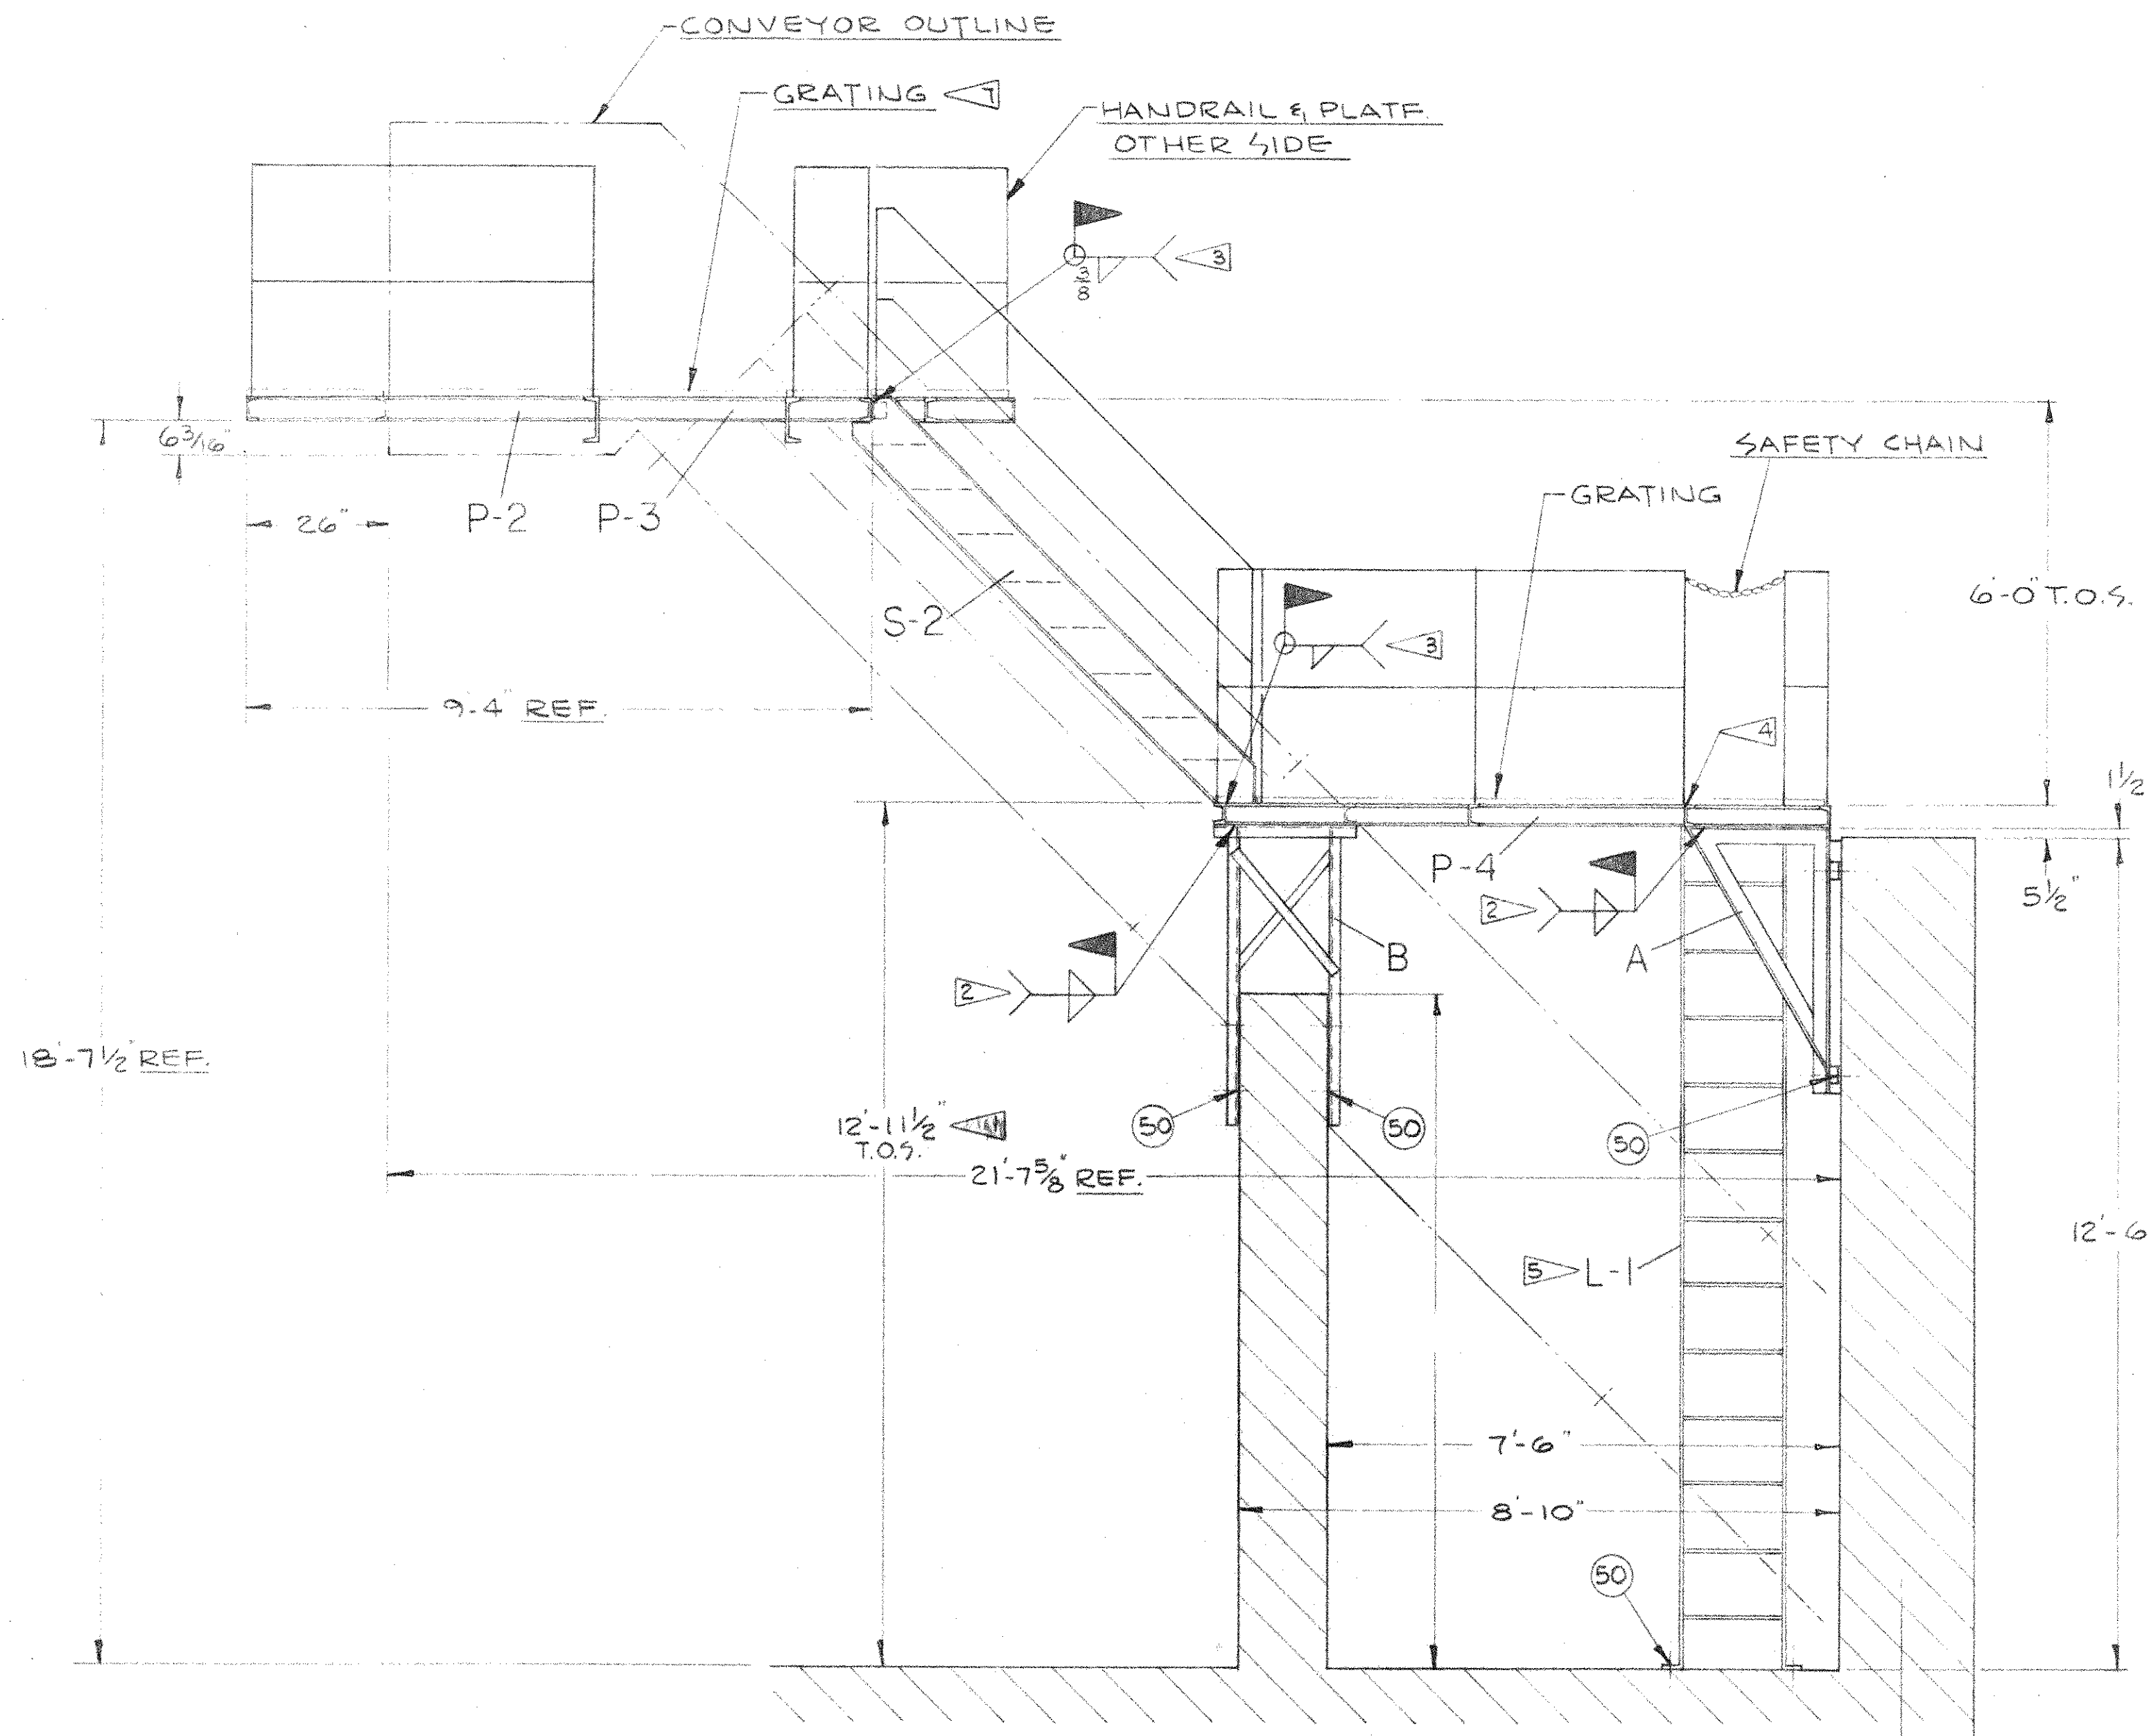

SECTIONAL VIEW A-A
TYPICAL FOR BOTH EAST (G01) & WEST (G02) SIDES WITH THE EXCEPTION OF THE LADDER (L-1) LOCATION.

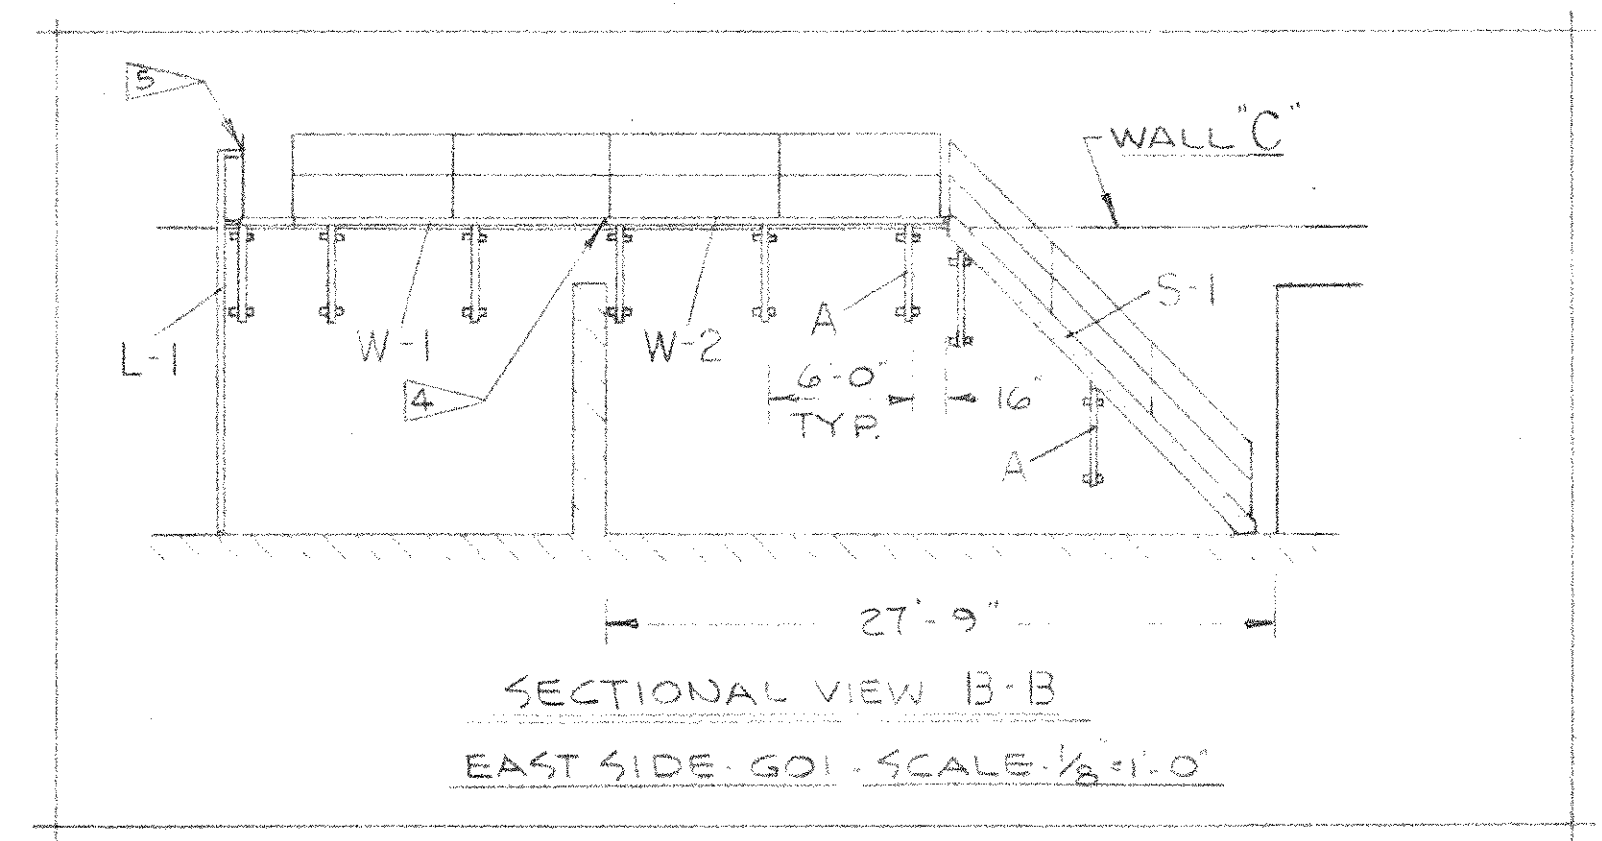

SECTIONAL VIEW B-B
EAST SIDE (G01) - SCALE: 1/2"=1'-0"

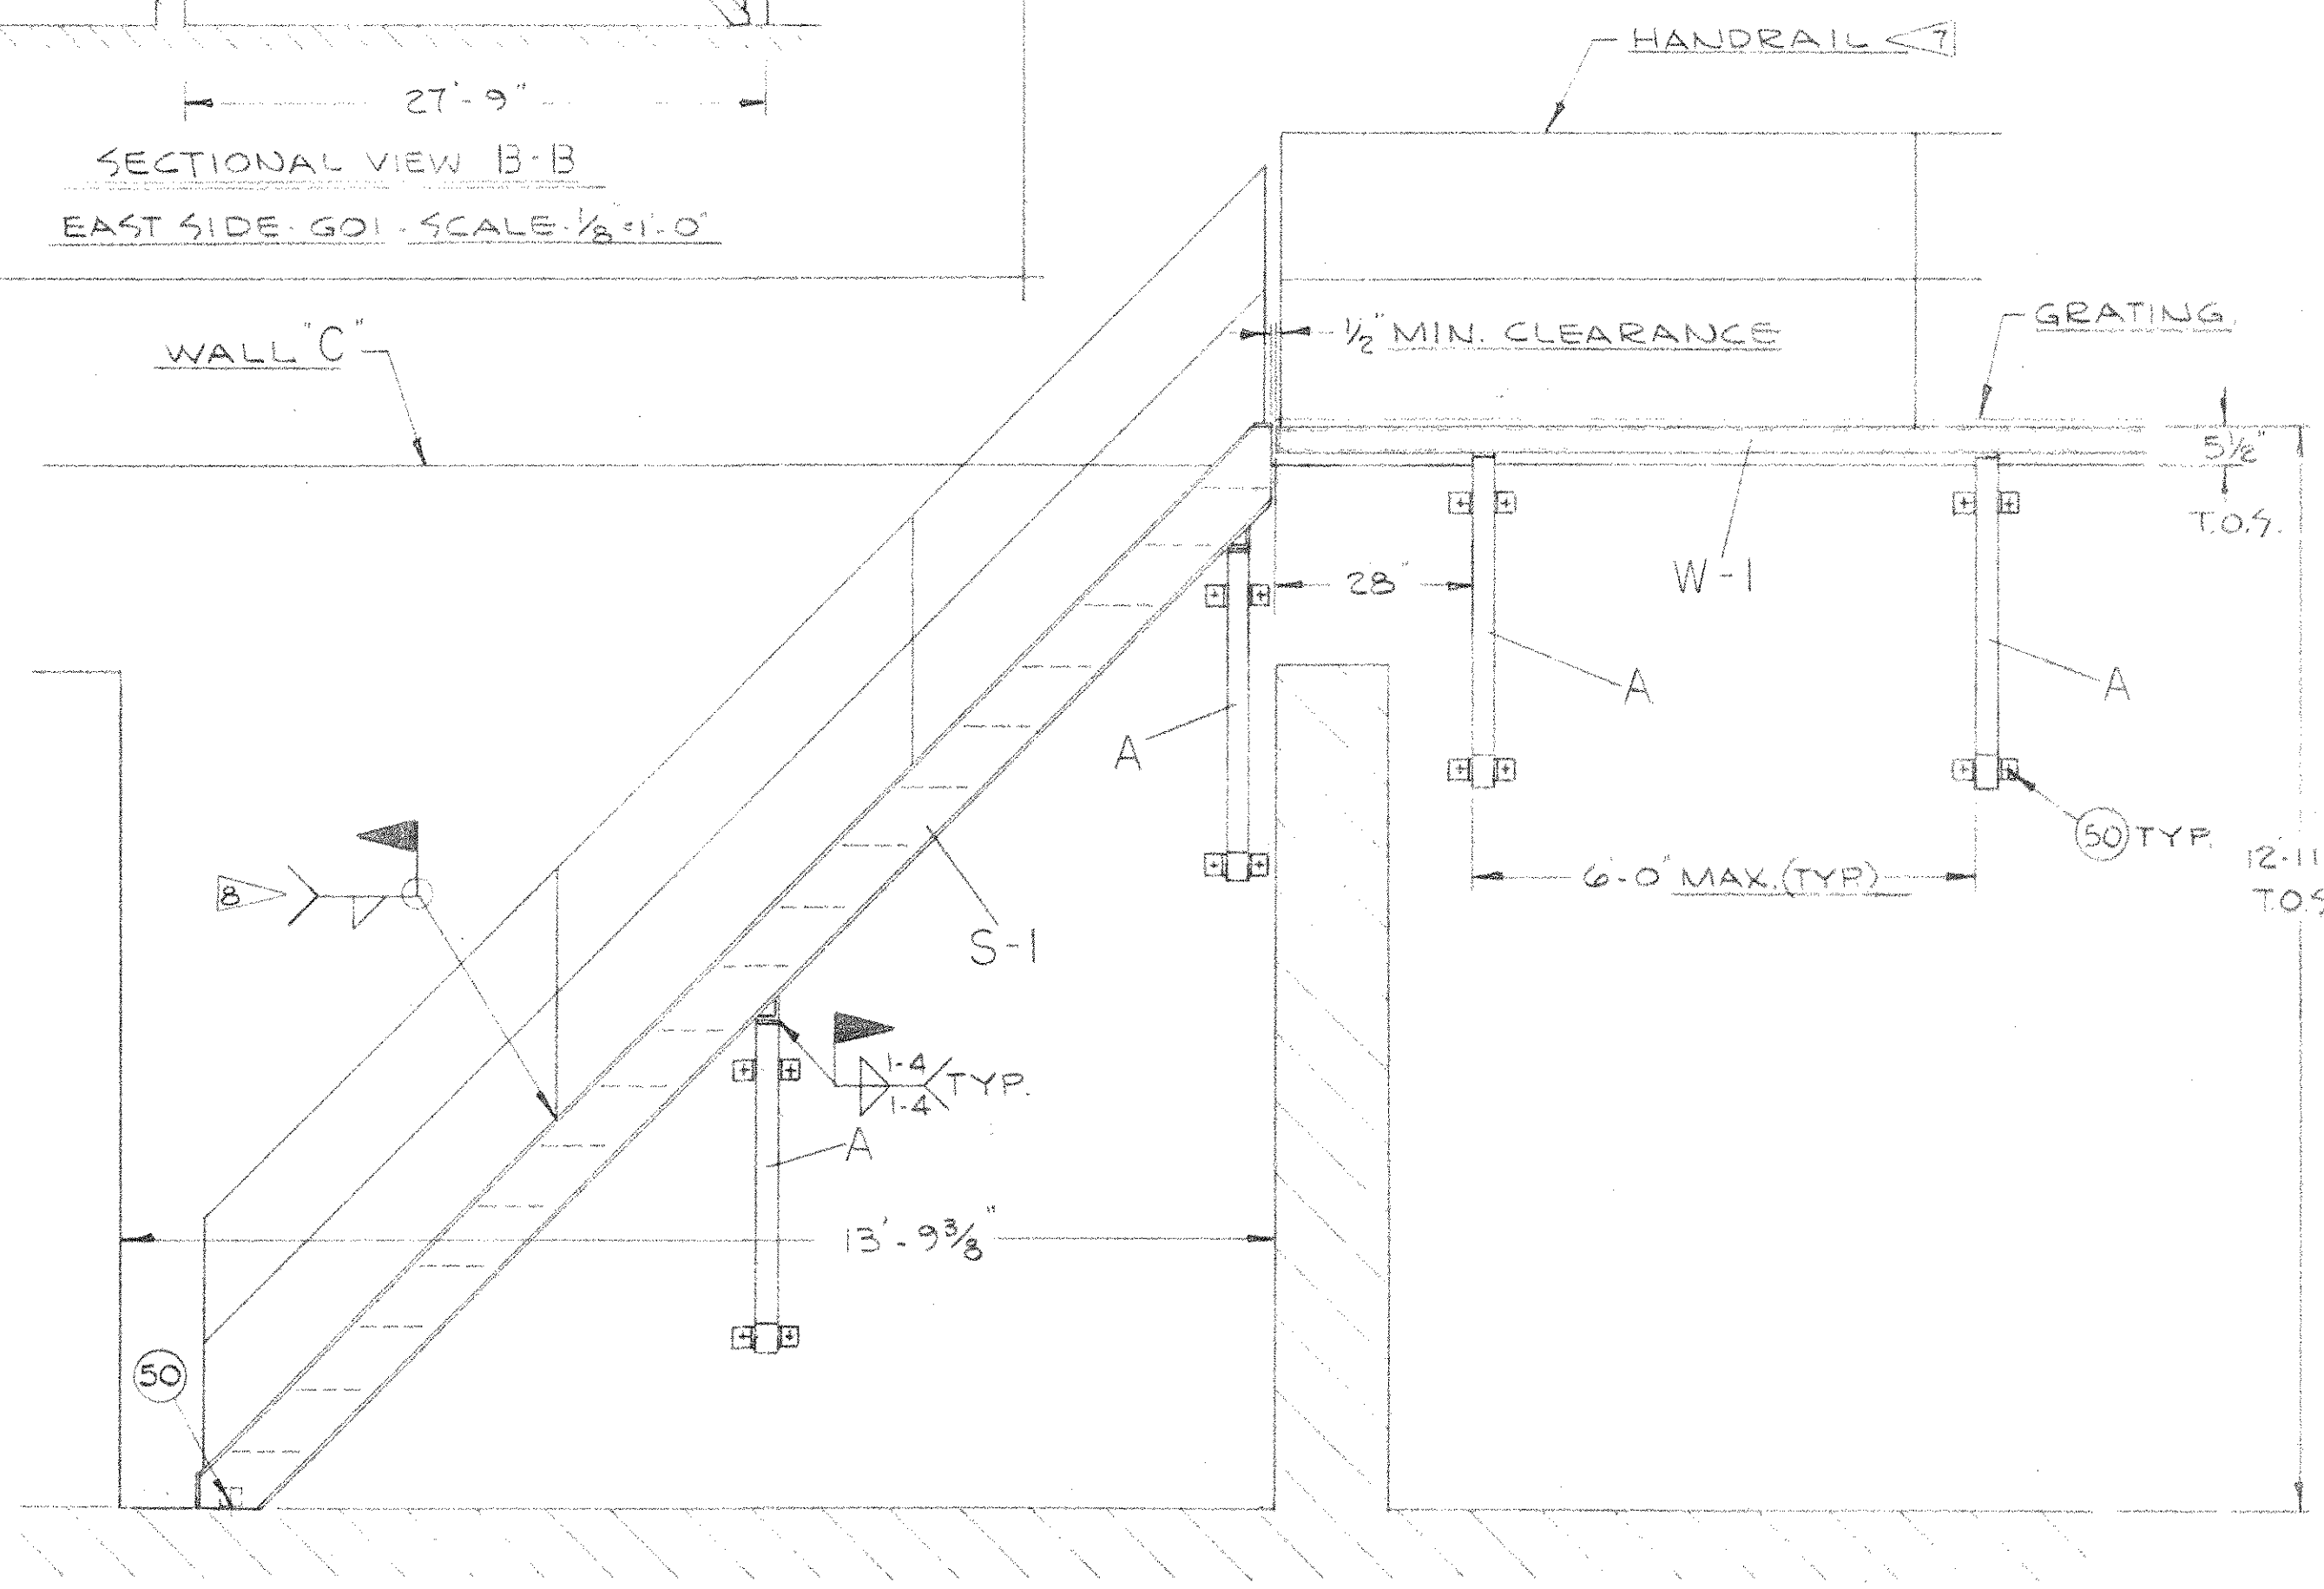

SECTIONAL VIEW B-B
WEST SIDE (G01) SHOWN - SIMILAR TO EAST SIDE (G02) BUT CONSTRUCTED OPPOSITE HAND WITH SECTION W-2 OMITTED. (SEE INSERT ABOVE).

NOTES:

- 1 BEFORE DRILLING HOLES FOR CONCRETE ANCHORS (ITEM 50) SET SUPPORT "B" TO HOLD PLATFORM P-4 AT HEIGHT INDICATED. (3) PLACES
- 2 WELD SUPPORTS "A" & "B" TO P-4 & WALKWAYS AT 1'-4" INTERVALS. MAXIMUM DISTANCE BETWEEN SUPPORTS (A) IS 6'-0"
- 3 WELD CLIPS ON STAIRS (S-2) TO PLATFORMS TOP & BOTTOM AS INDICATED.
- 4 WELD ENDS OF P-4 TO WALKWAY, CONTINUOUS WELD ALL AROUND WALKWAY SECTIONS (W1 & W2) SHALL BE JOINED WITH A CONTINUOUS WELD TOP & BOTTOM
- 5 WELD LADDER, L-1, TO HANDRAIL (4) PLACES AS SHOWN ON VIEW B-B (EAST SIDE) - OPPOSITE END FOR WEST SIDE.
- 6 ALL WELD FILLETS SHALL BE 5/16" UNLESS OTHERWISE SPECIFIED. ALL SURFACES ARE FLUSH AT TOP.
- 7 FOR GRATING & HANDRAIL SPECIFICATIONS SEE DRAWING D-43-0337.
- 8 HANDRAILS WILL BE WELDED TO STAIRS ON THE JOB SITE. THEY WILL BE STRAPPED TO THEIR RESPECTIVE STAIR FOR SHIPMENT

Field Issued
Date: SEP 9 1987

ISSUED FOR CONSTRUCTION

AUTH. SIG. KSS DATE 9/3/87

TOLERANCES:
NORMAL ±
EXCEPT AS NOTED.
HOLE LOCATION DIMENSIONS MUST BE HELD TO ±

HARFORD	4805	21402	5104		
PROJ. NAME	PROJ. NO.	GRP.	B/M	D/L	NEXT HIGHER ASSY

TOLERANCES MUST NOT BE ACCUMULATIVE.

THIS DRAWING IS THE PROPERTY OF CONSUMAT SYSTEMS INC. AND IS TO BE USED ONLY FOR PRODUCING ITEMS ON ORDER FOR CONSUMAT SYSTEMS INC. SUBJECT TO RETURN UPON DEMAND AND IS NOT TO BE PRINTED, PHOTOGRAPHED, COPIED, REPRODUCED, LOANED OR USED IN ANY WAY WITHOUT WRITTEN PERMISSION OF CONSUMAT SYSTEMS INC.

DR	EASy
DATE	8-24-87
CHK	
DATE	
APP	
APP	

Consumat Systems, Inc.
RICHMOND, VIRGINIA U.S.A.

TITLE
ACCESS PLATFORM W/WALKWAYS
SECTIONAL VIEWS
EAST SIDE (G01) & WEST SIDE (G02)

SCALE	1/2"=1'-0"
REFERENCE	

SIZE	D	DWG NO.	D-44-0229
REV	A	SHEET	4 OF 4

REV	REVISION	DATE	DR	CHK	APP	APP

DO NOT SCALE