



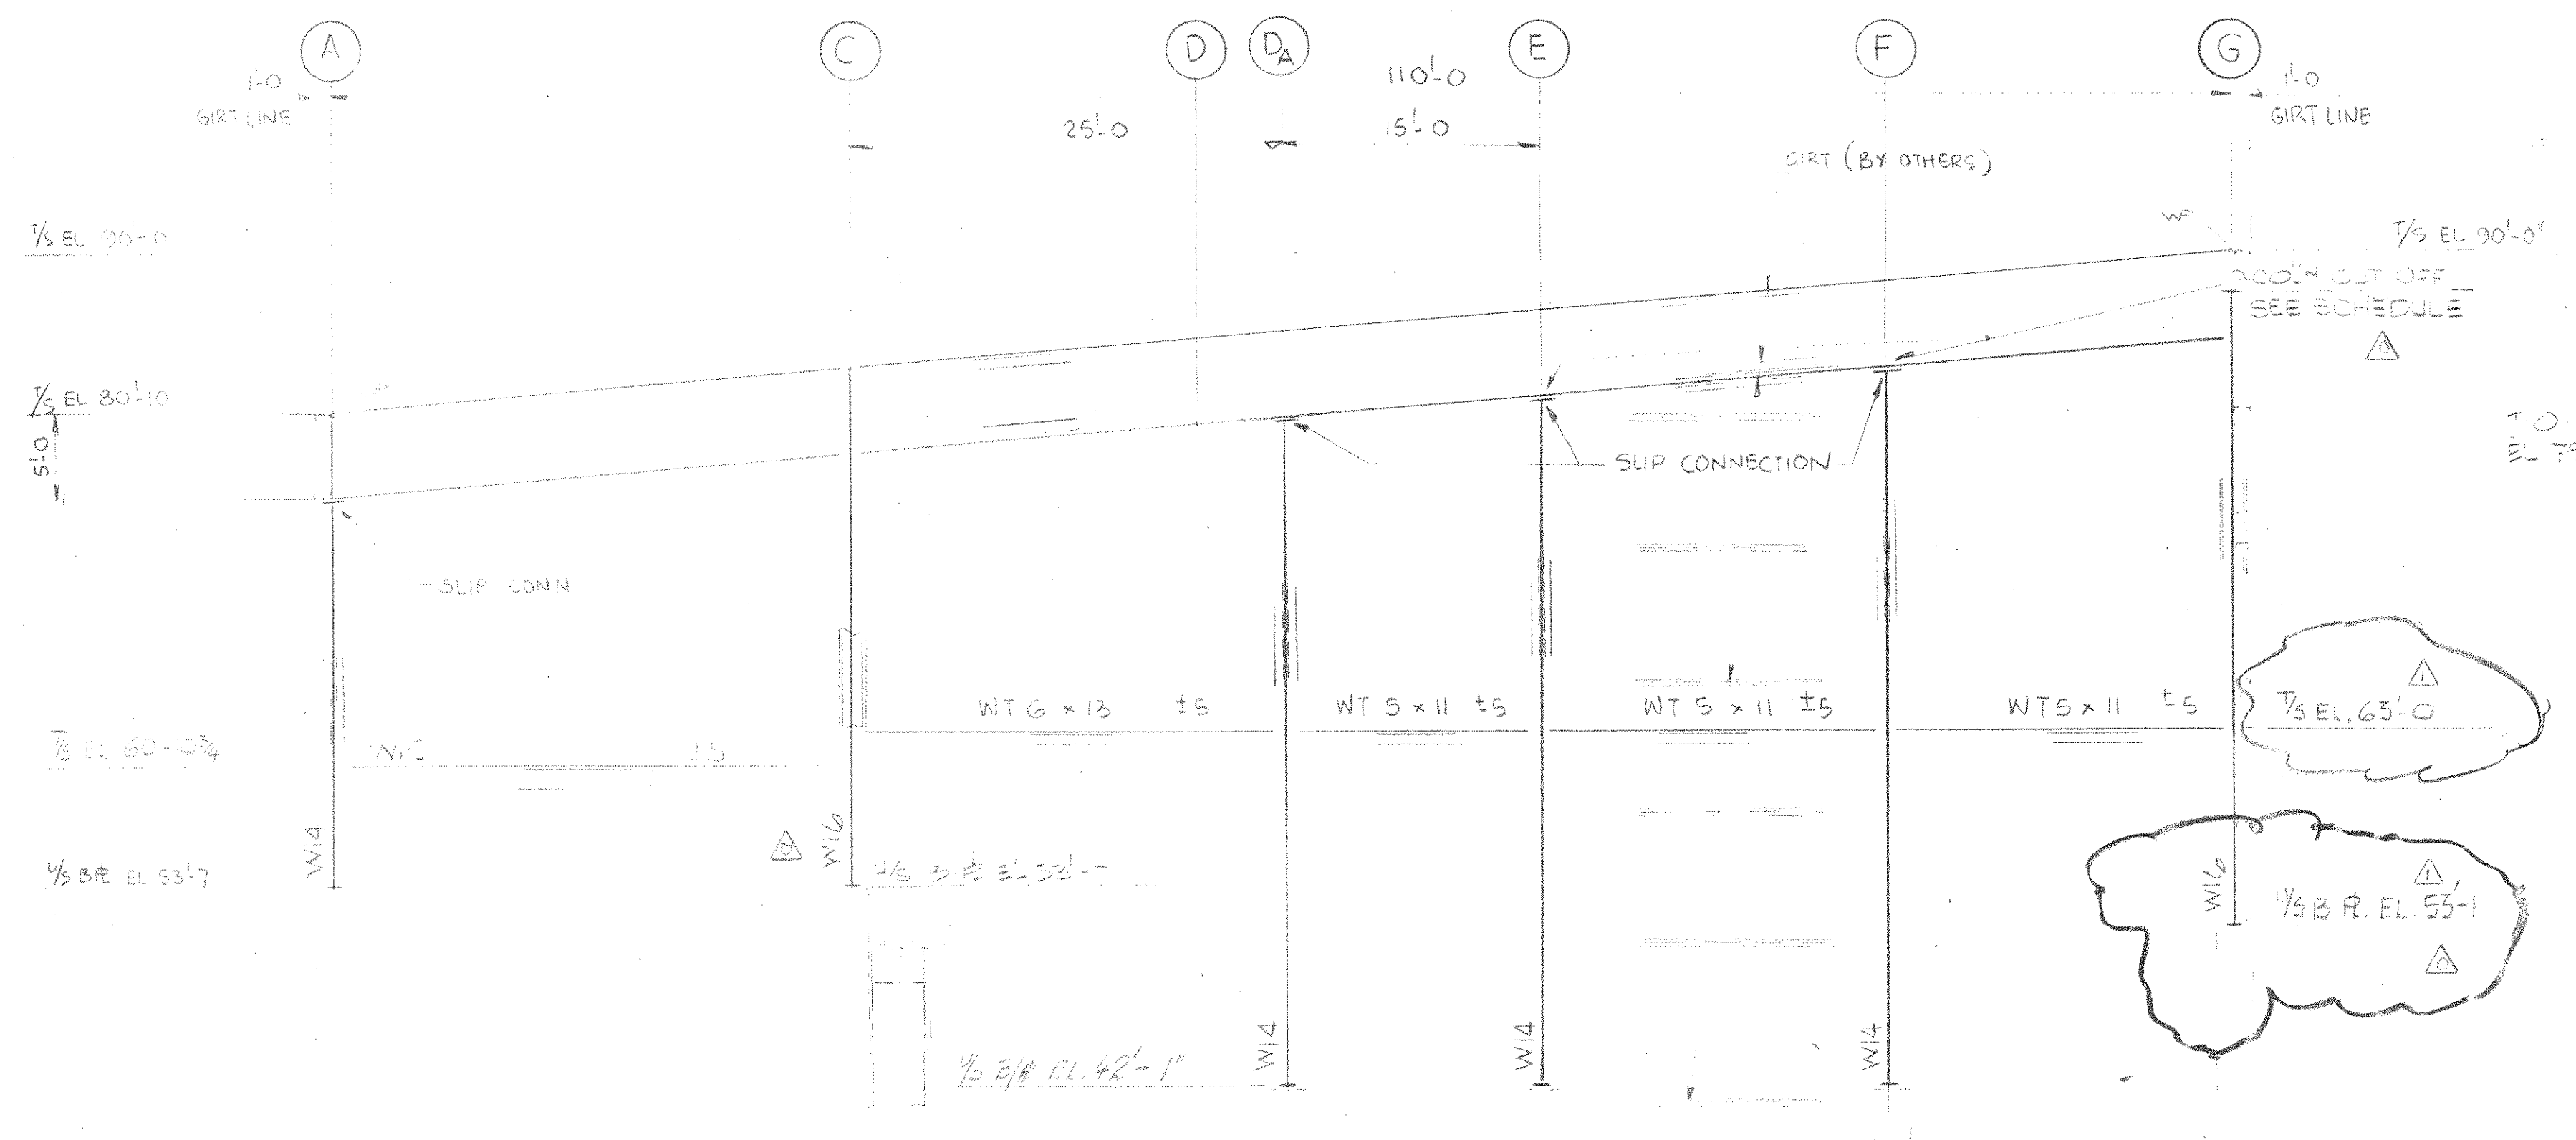


ELEVATION ALONG COLUMN LINE N



ELEVATION ALONG COLUMN LINE 3

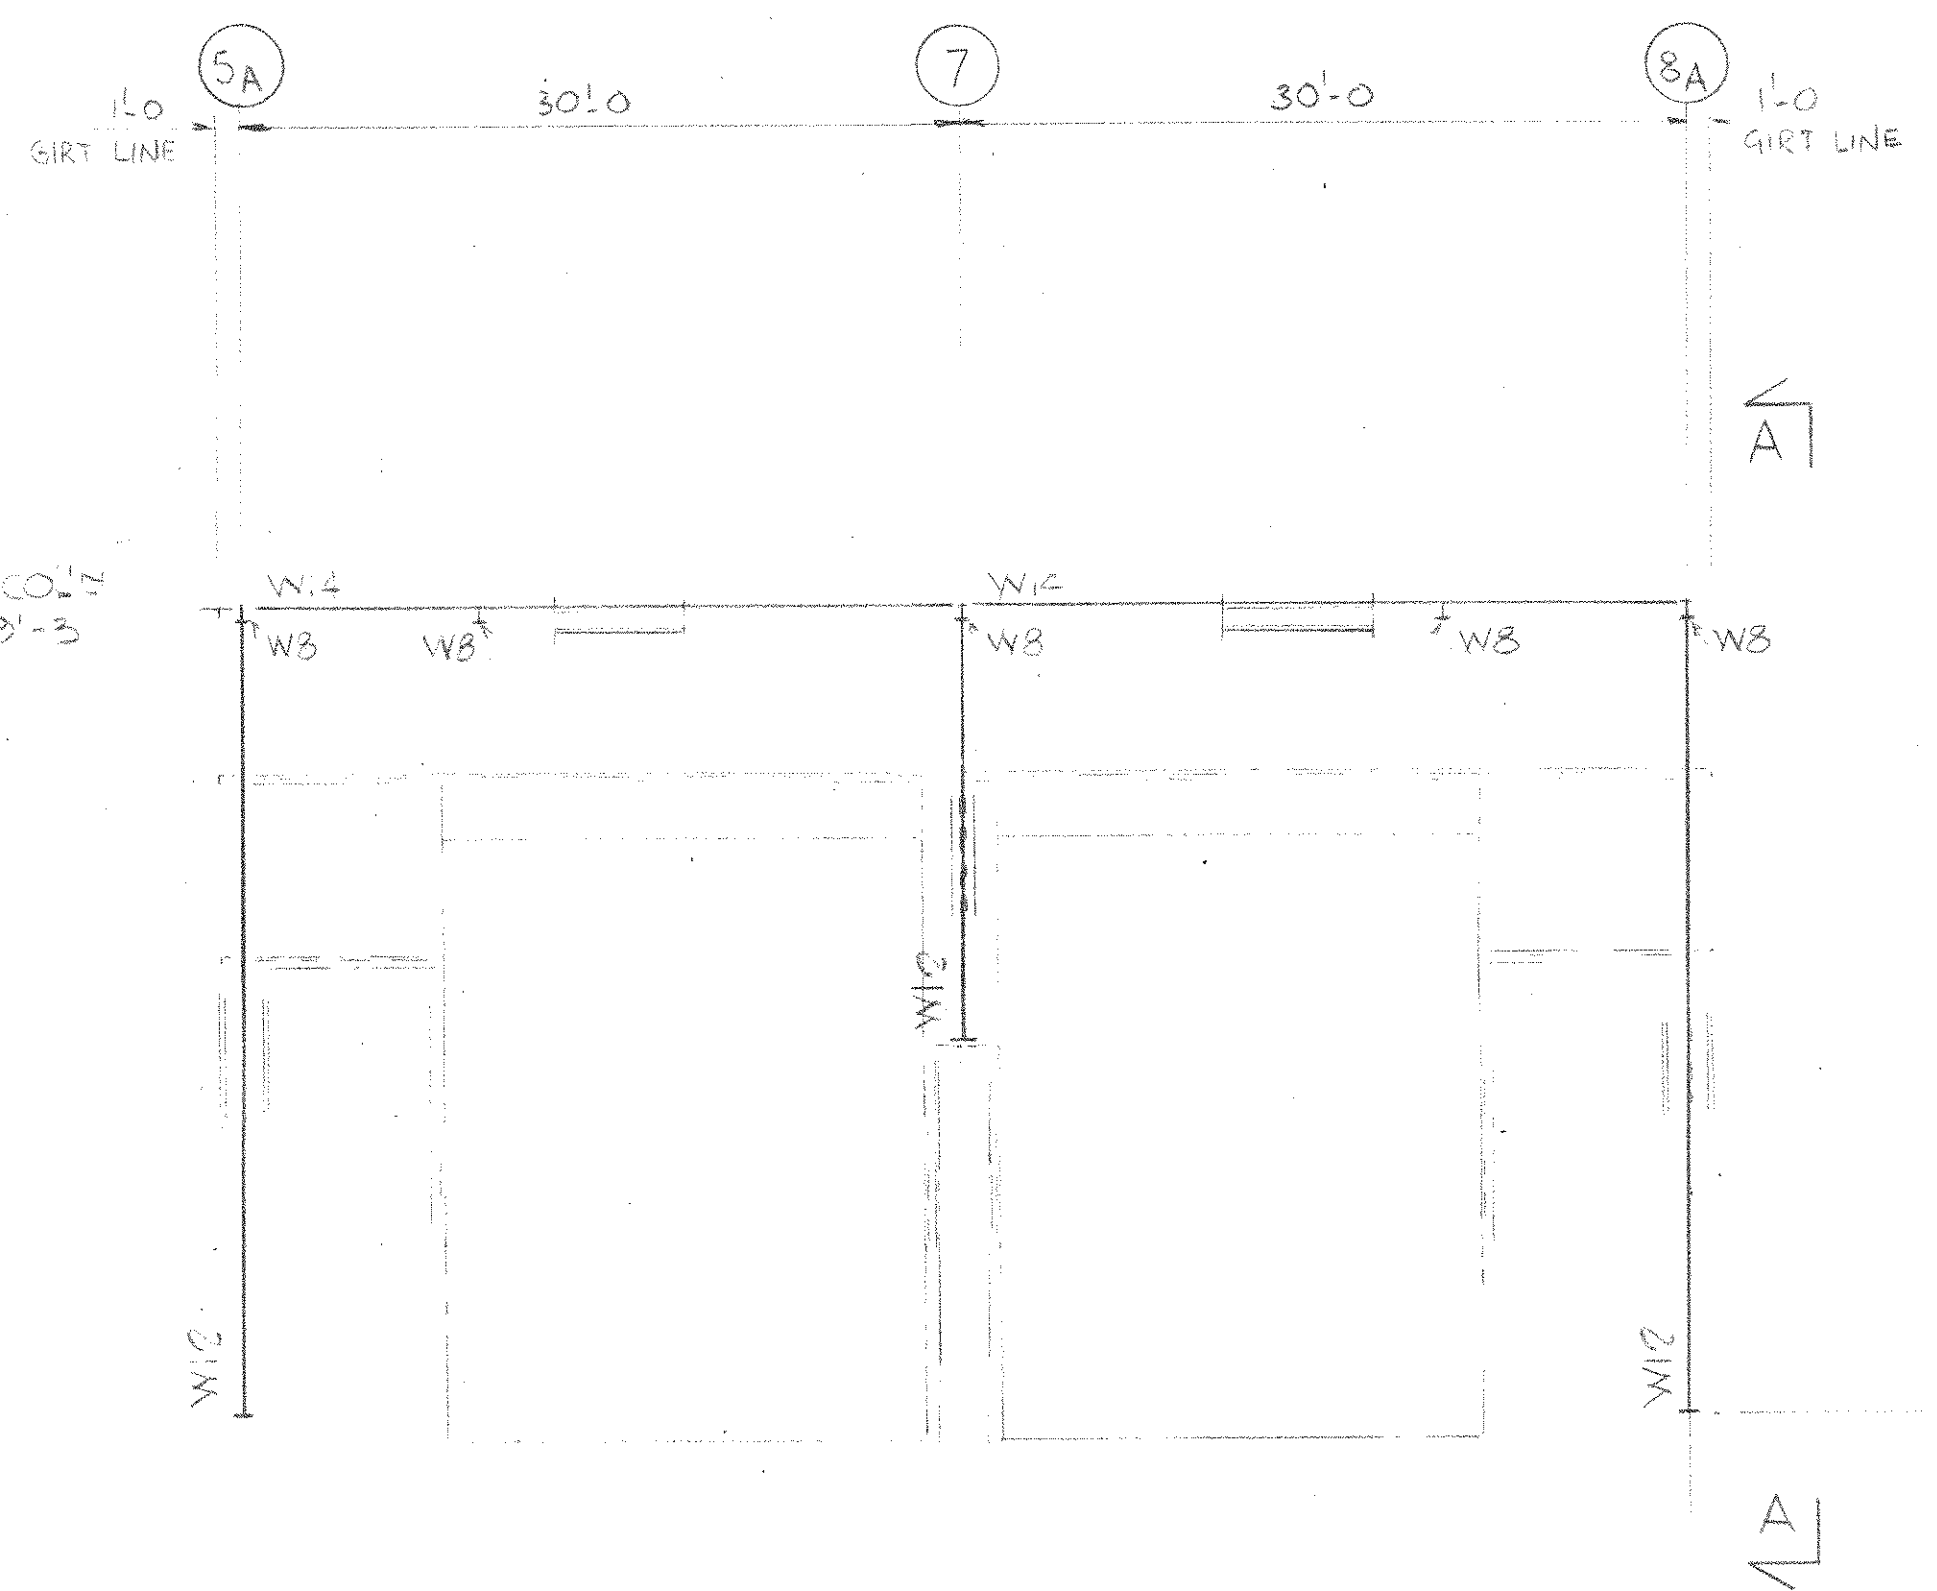

ELEVATION ALONG COLUMN LINE Na

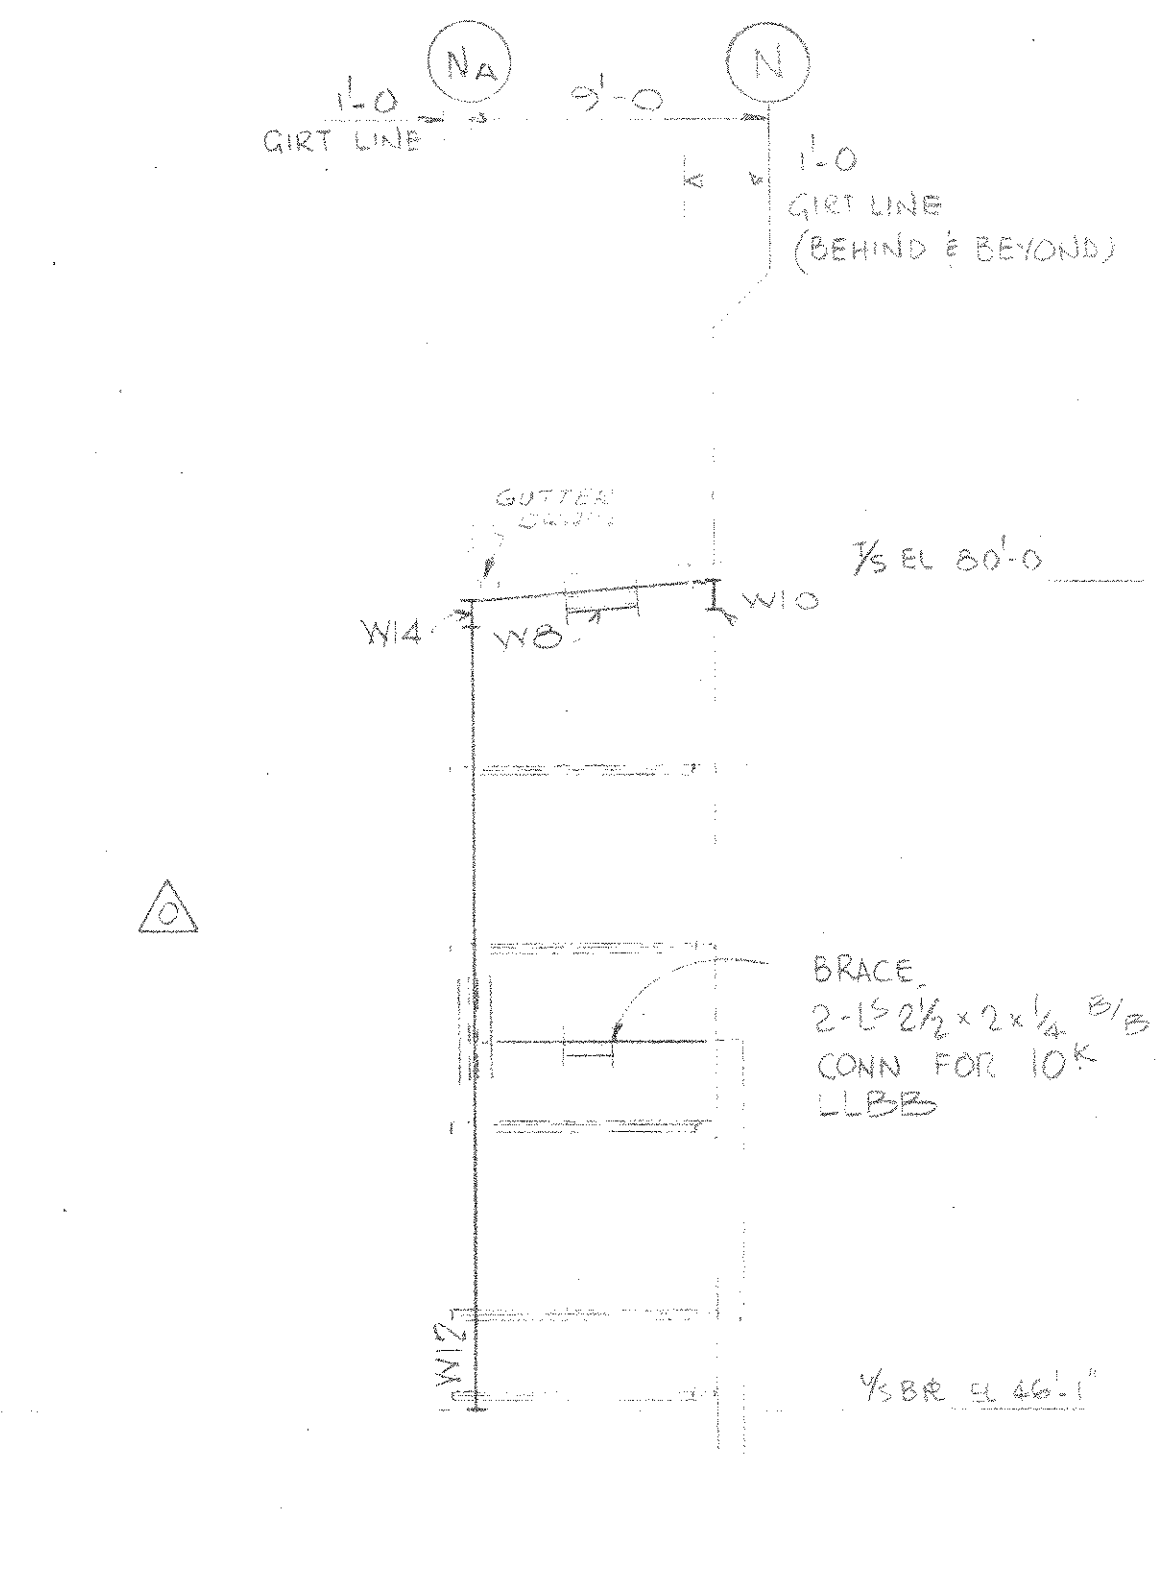


ELEVATION A-A

NO	REVISION	DATE	BY
2	ORIGINAL TRANSFERRED TO C.S.I.	NOV 19/86	KL
1	EL 55'-1" & EL 65'-0" INDICATED	86/08/	KL
0	ISSUED FOR CONSTRUCTION	30 07 85	KL
PZ	ISSUED FOR PERMITS	JUN 1988	KL

TEMPORARY PERMIT NO. 771
TO PRACTICE ENGINEERING IN
THE STATE OF MARYLAND

W.P. LONDON AND ASSOCIATES LIMITED
CONSULTING ENGINEERS
NIAGARA FALLS

HARFORD COUNTY RESOURCE RECOVERY FACILITY - HARFORD COUNTY, MARYLAND
ELEVATIONS SHEET 1.

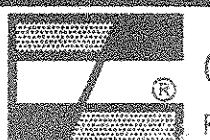

Consumat Systems, Inc.
RICHMOND, VIRGINIA U.S.A.

SCALE 1/4" = 1'-0"	DRAWN ASK	DRAWING NO.
DATE JUN 86	CHK. E.P.S.	1624-0000-450113-6
DO NOT SCALE	APPR. [Signature]	SHEET 0F 5