



ELEVATION ALONG COLUMN LINE 13.

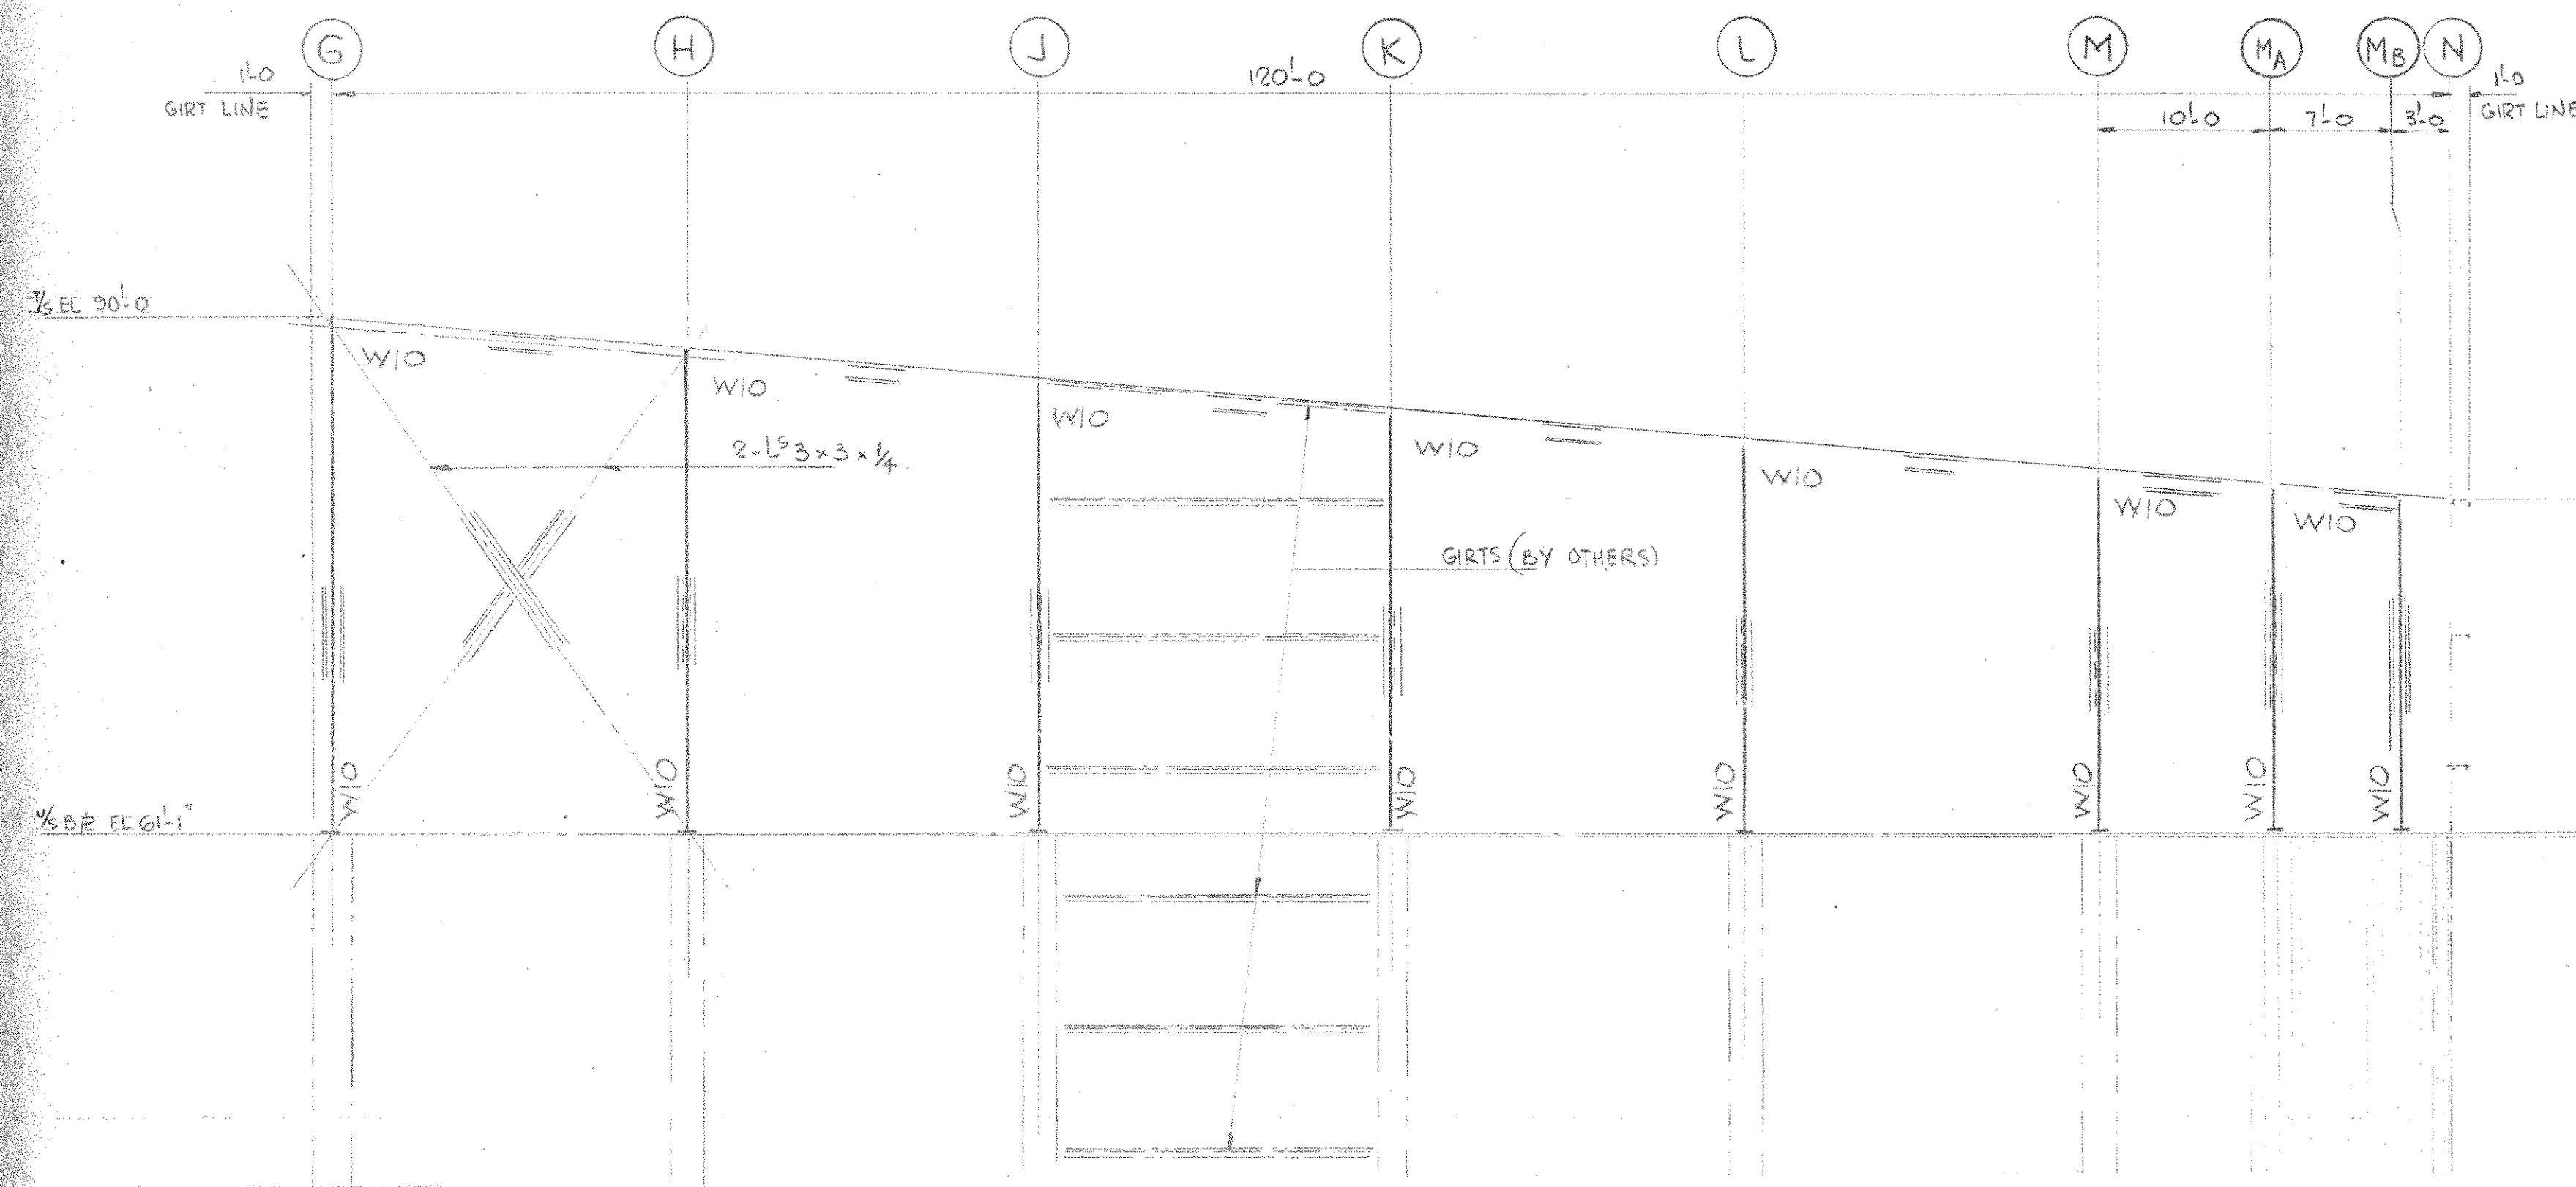

ELEVATION ALONG COLUMN LINE 1.

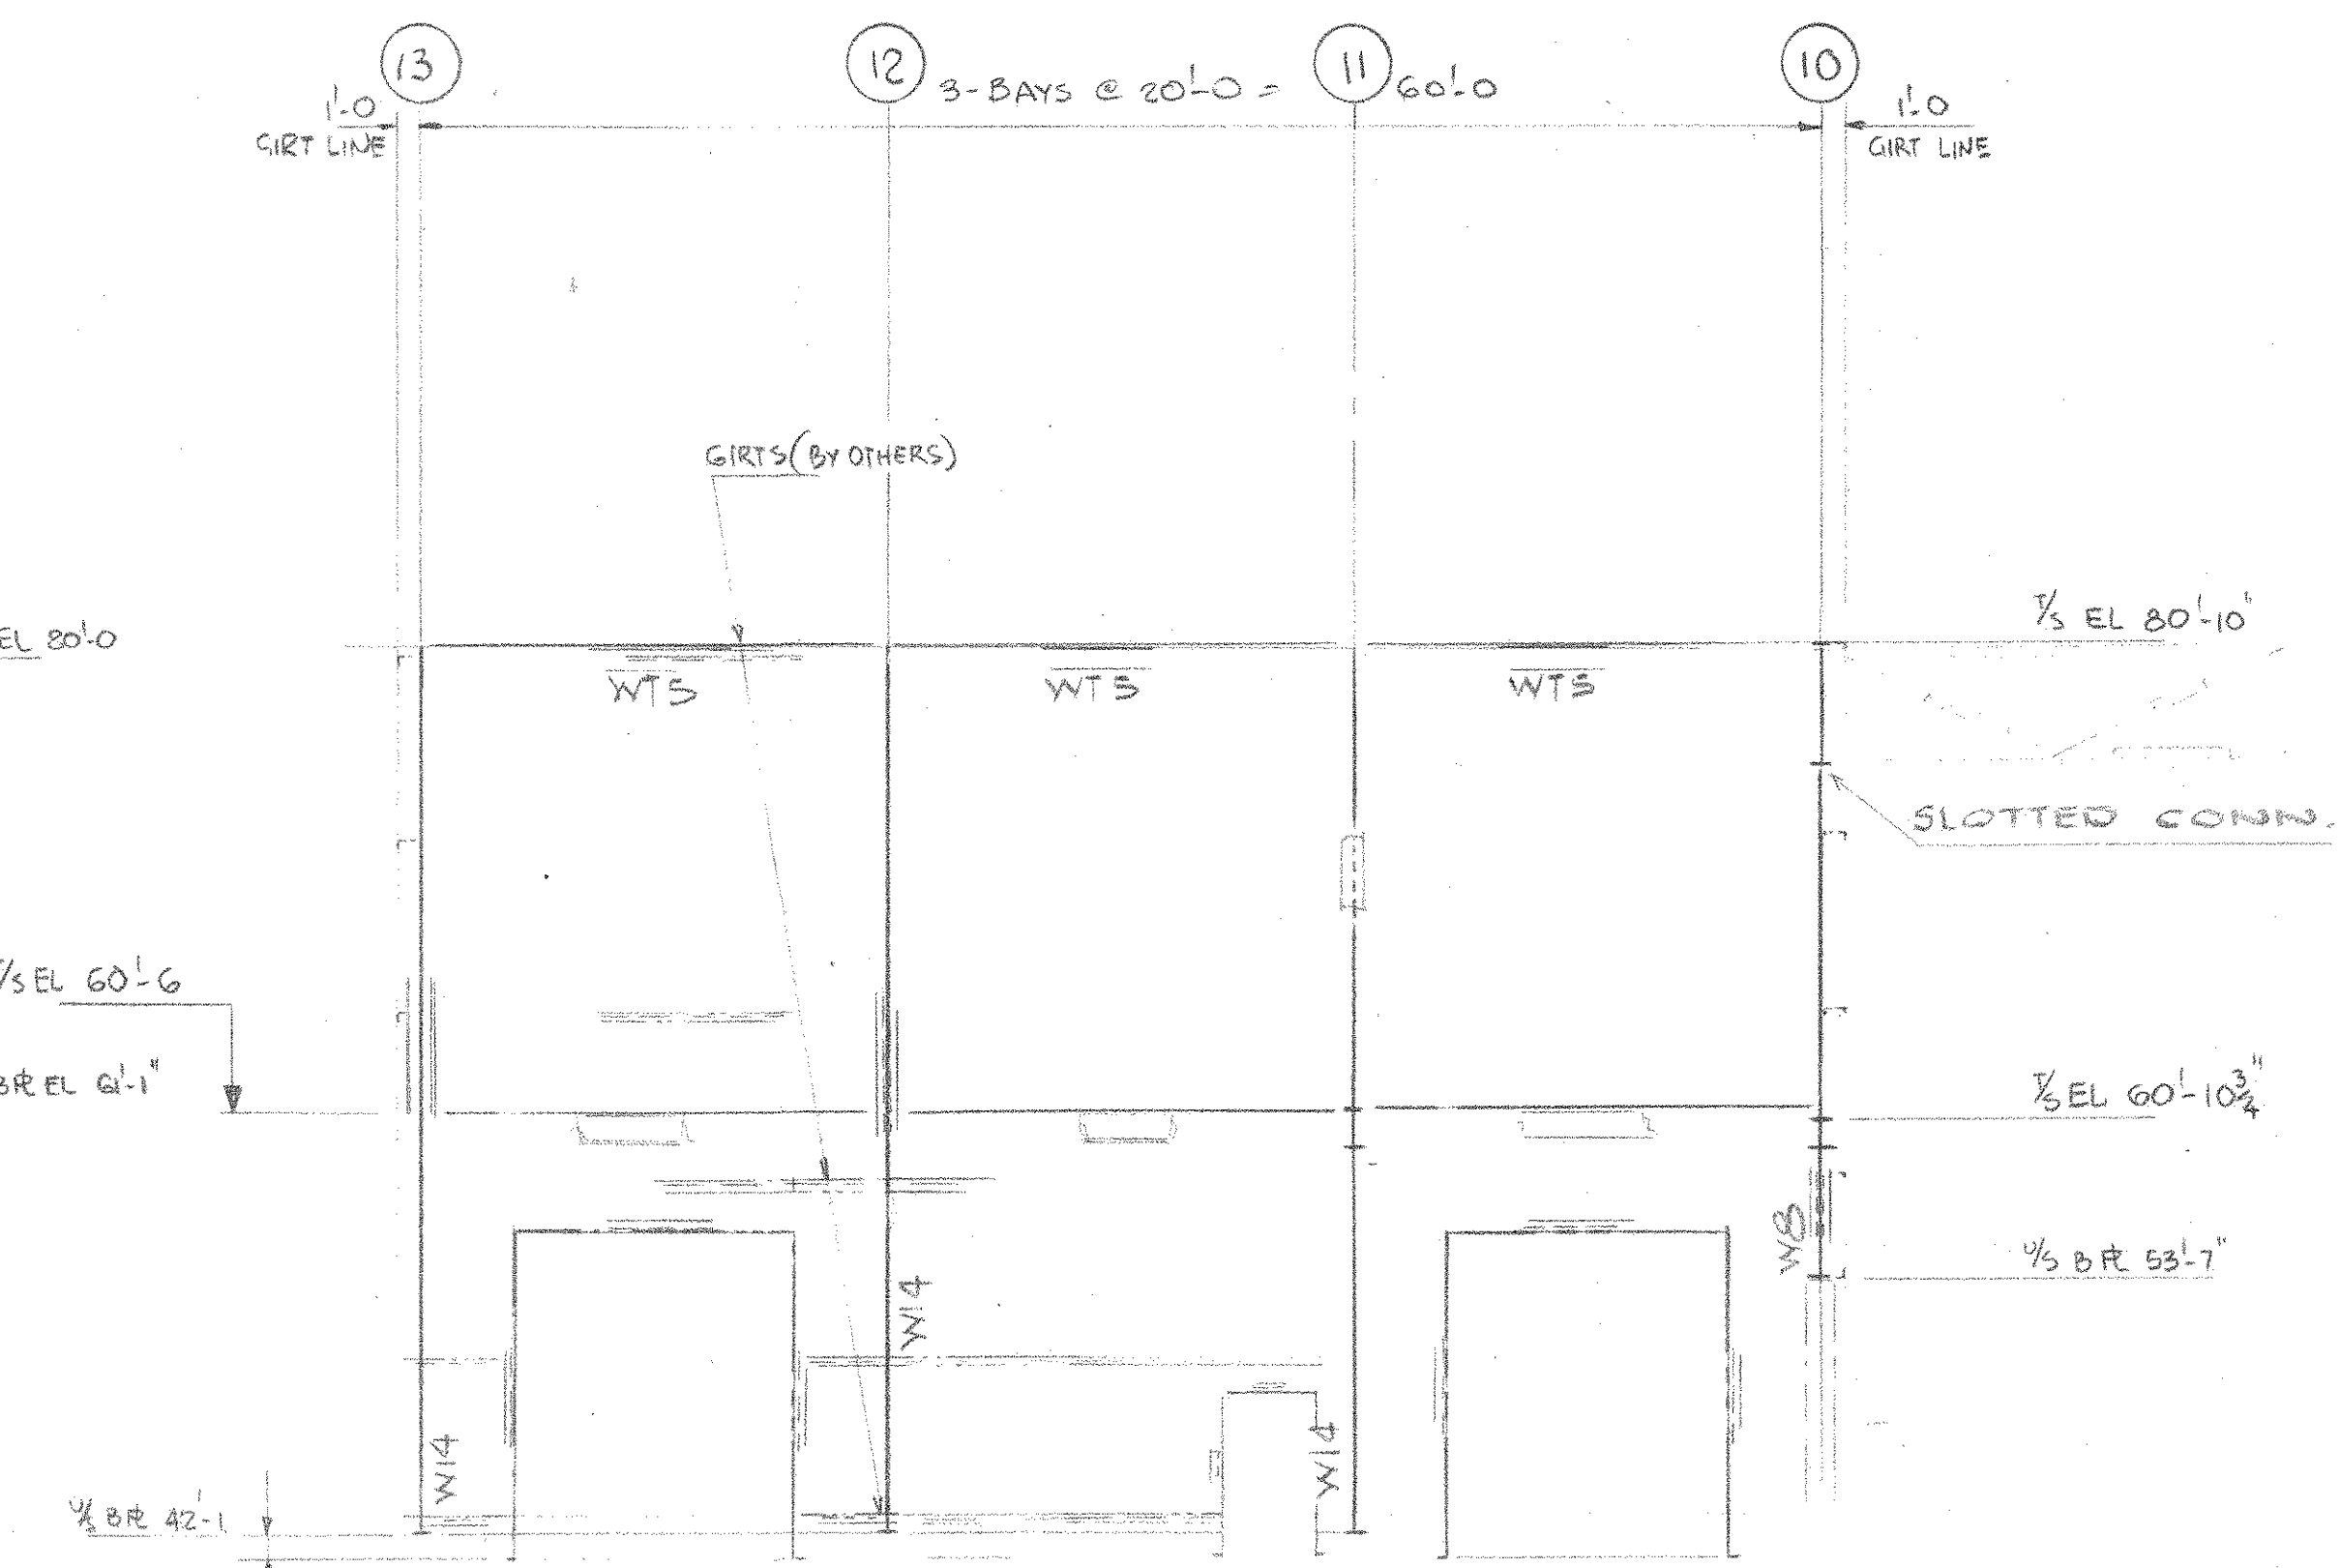

ELEVATION ALONG COLUMN LINE A.

3	ORIGINAL TRANSFERRED TO C.S.I.	NOV 19/86	KL
2	ELEVATION ON LINE 13 UPDATED		
1	CANOPY ON EL LINE 13 REVISED	26/08/19	KL
0	ISSUED FOR CONSTRUCTION	36/07/85	DEF
02	ISSUED FOR PRICING	JUN 18/86	KL
NR	REVISION	DATE	BY

TEMPORARY PERMIT NO. 771  
TO PRACTICE ENGINEERING IN  
THE STATE OF MARYLAND

**W.P. LONDON AND ASSOCIATES LIMITED**  
CONSULTING ENGINEERS  
NIAGARA FALLS

HARFORD COUNTY RESOURCE RECOVERY FACILITY - HARFORD COUNTY, MARYLAND

**ELEVATIONS SHEET 3.**

**Consumat Systems, Inc.**  
RICHMOND, VIRGINIA U.S.A.

SCALE 1/8" = 1'-0"	DRAWN BY KL	DRAWING NO.
DATE 2/2/88	CHK BY	1624-0300-4301-003
DO NOT SCALE	APPR	SHEET 3 OF 3