


| GROUP | | PARTS LIST | |
|-------|-----|------------|-------------------------------|
| 02 | 01 | ITEM | DESCRIPTION |
| 222 | 250 | 1 | 19W4 STL GRATING W/1" x 3/16" |
| 469 | 504 | 2 | BEARING BARS GALVANIZED |
| 372 | 407 | 3 | 1/4" x SCH 40 BLK STEEL PIPE |
| 11 | 11 | 4 | 1/4 x 4 F.B. H.R.S. (TOE PL) |
| 17 | 17 | 5 | SPEED-RAIL #3 ELL |
| 6 | 8 | 6 | # STEE |
| 16 | 16 | 7 | # 7 CROSS |
| 16 | 16 | 8 | # 9 SIDE OUTLET ELL |
| 2 | 2 | 9 | # 11 SIDE OUTLET TEE |
| | | | # 43 RD BASE FLGE |

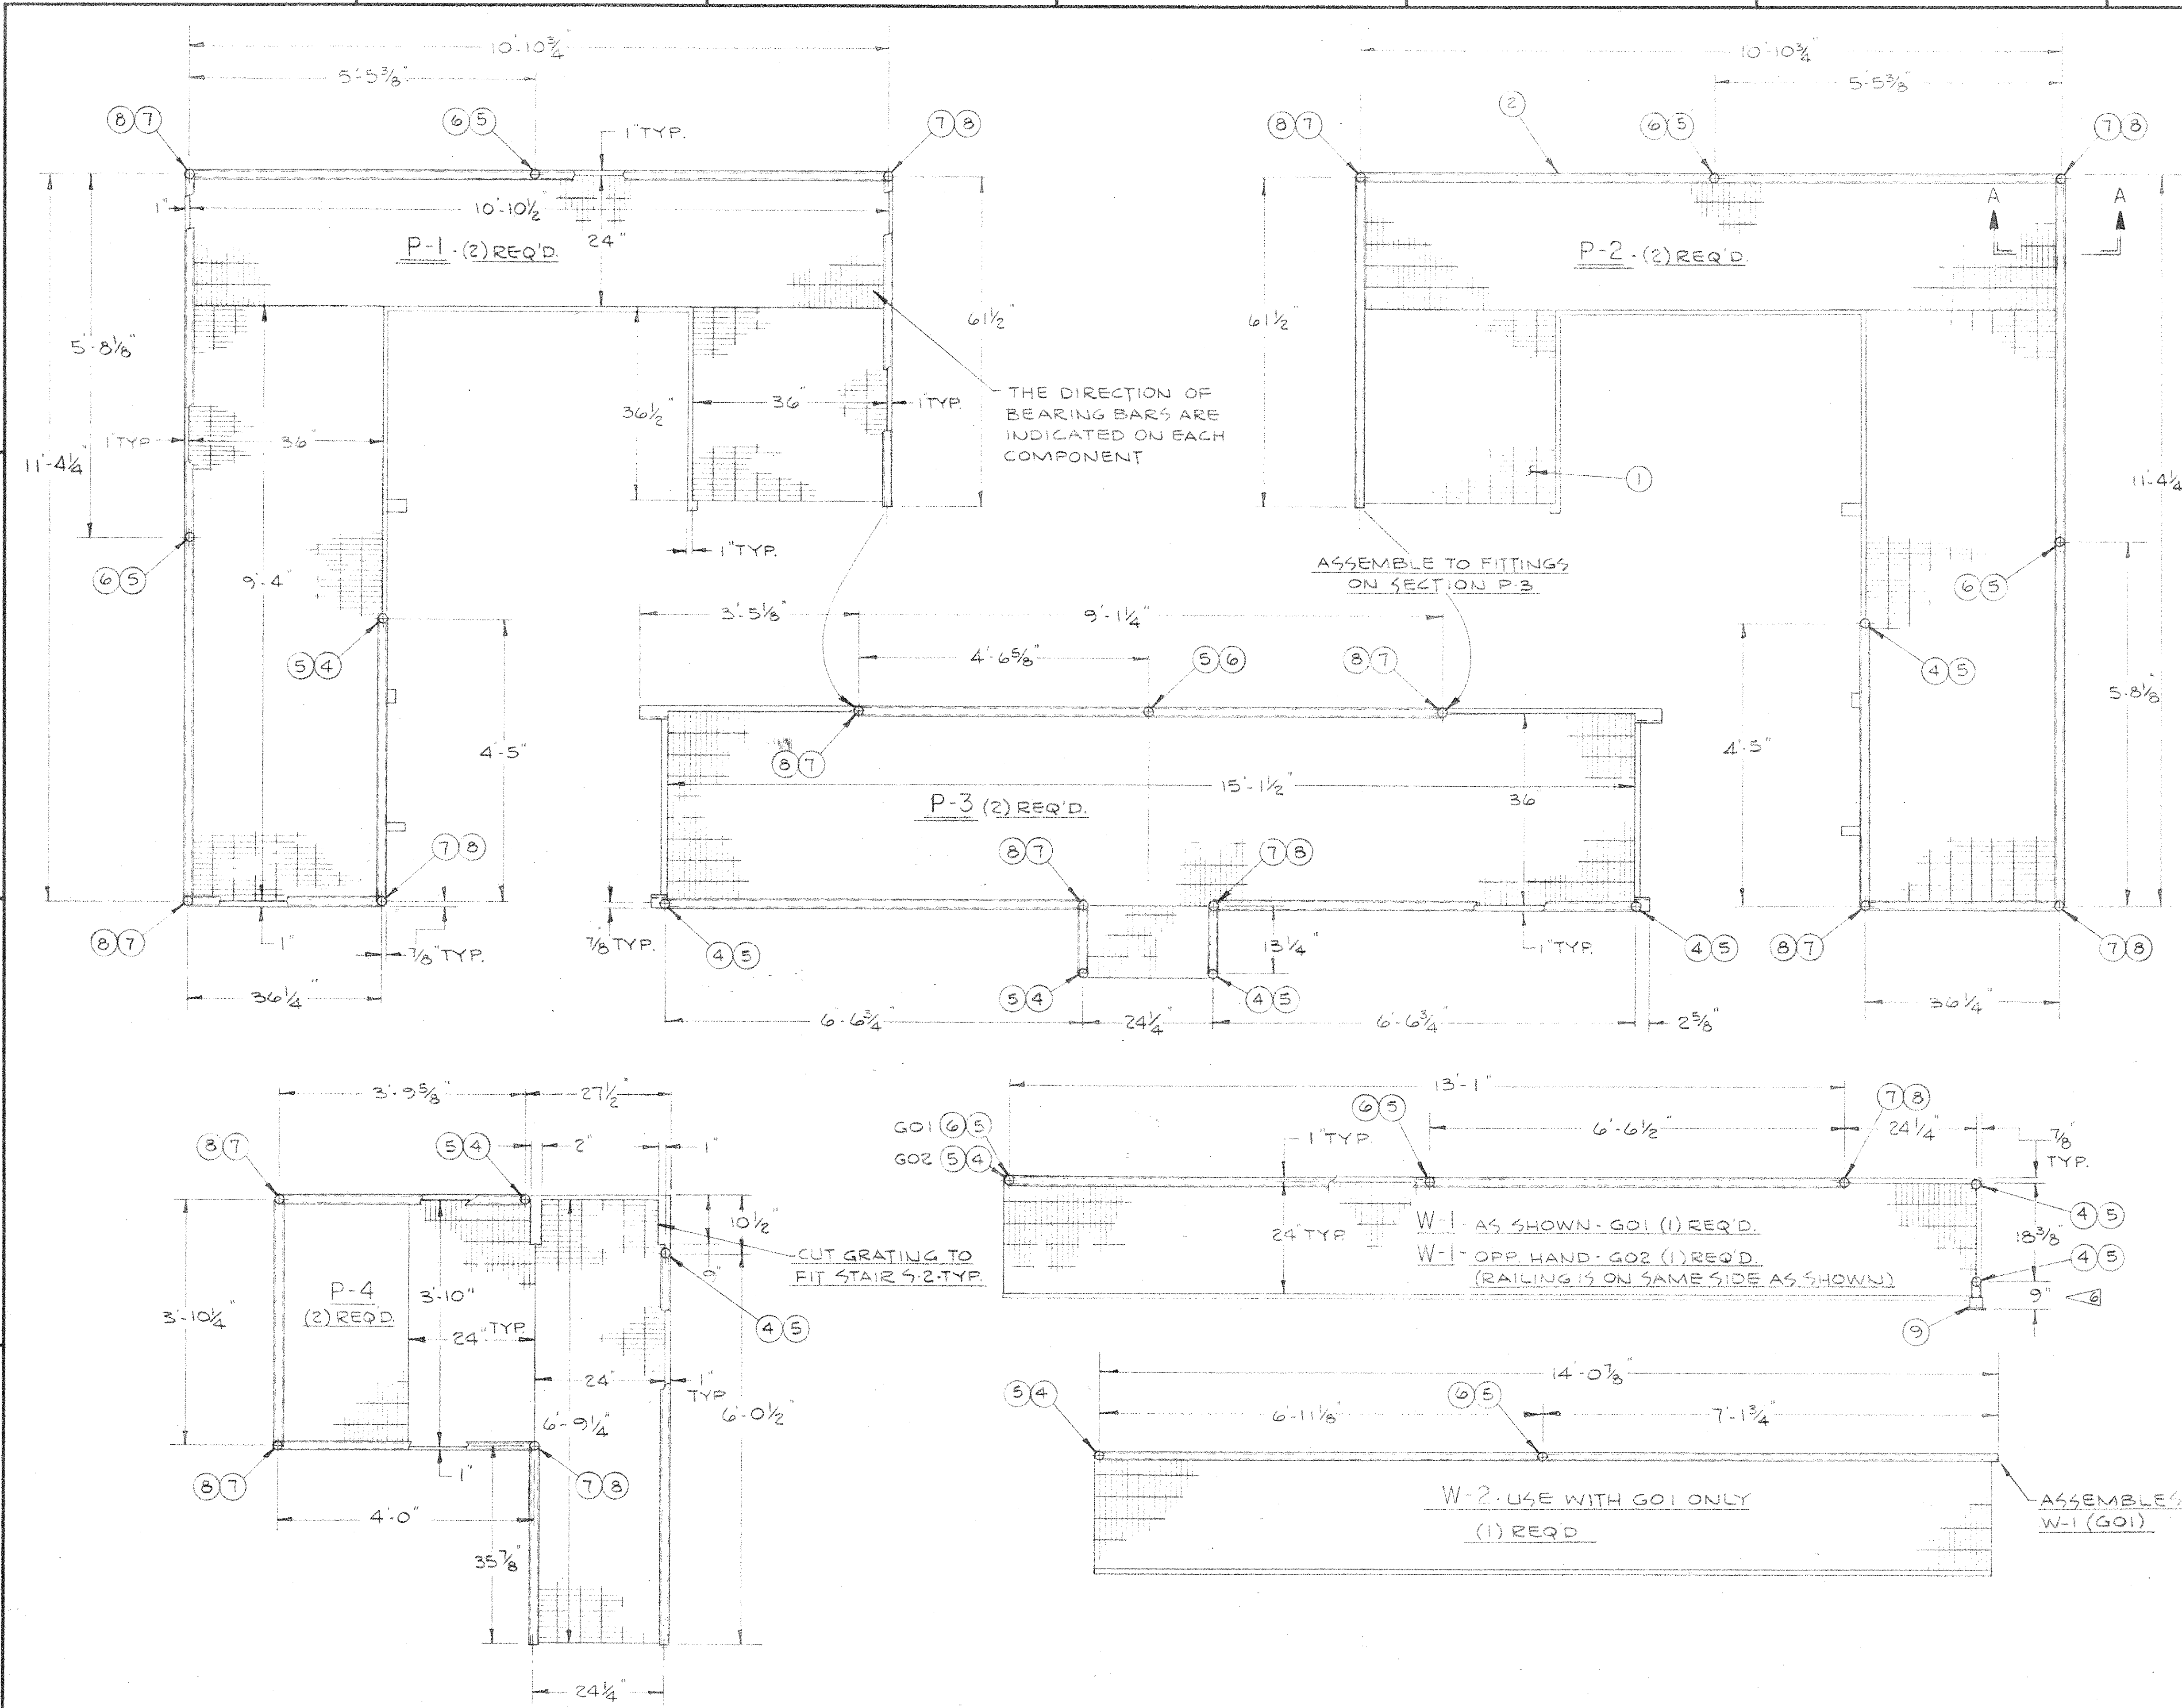

Field Issued
 Date: SEP 9 1987

ISSUED FOR CONSTRUCTION
 AUTH. LGS DATE 9/3/87

NOTES
 FOR DETAILS OF STAIR HANDRAIL SEE SHEET 2
 SEE SHEET 2 FOR SPECIAL NOTES
 GO1 - EAST SIDE
 GO2 - WEST SIDE
 SEE DWG D-44-0229 FOR FRAMING DETAILS AND ASSEMBLY

TOLERANCES:
 NORMAL ±
 EXCEPT AS NOTED.
 HOLE LOCATION DIMENSIONS MUST BE HELD TO ±

| | | | | | |
|-----------|----------|------|------|-----|------------------|
| HARFORD | 4805 | 9/02 | 5119 | | |
| PROJ NAME | PROJ NO. | GRP. | B/M | D/L | NEXT HIGHER ASSY |

| | | |
|------|---------|--|
| DR | EAS4 | Consumat Systems, Inc. RICHMOND, VIRGINIA U.S.A. |
| DATE | 8-28-87 | |
| CHK | | TITLE |
| DATE | | ACCESS PLATFORM W/WALKWAY |
| APP | | GRATING & HANDRAILS |
| APP | | EAST SIDE (GO1) & WEST SIDE (GO2) |
| APP | | SCALE |
| | | 3/4" = 1'-0" |
| | | SIZE |
| | | DWG NO. |
| | | D |
| | | D-43-0337 |
| | | REFERENCE |
| | | SHEET 1 OF 2 |

| REV | REVISION | DATE | DR | CHK | APP | APP | DO NOT SCALE |
|-----|----------|------|----|-----|-----|-----|--------------|
|-----|----------|------|----|-----|-----|-----|--------------|