

8

7

6

5


4

3

2


1

GROUP		PARTS LIST		
02	01	ITEM	PART	DESCRIPTION

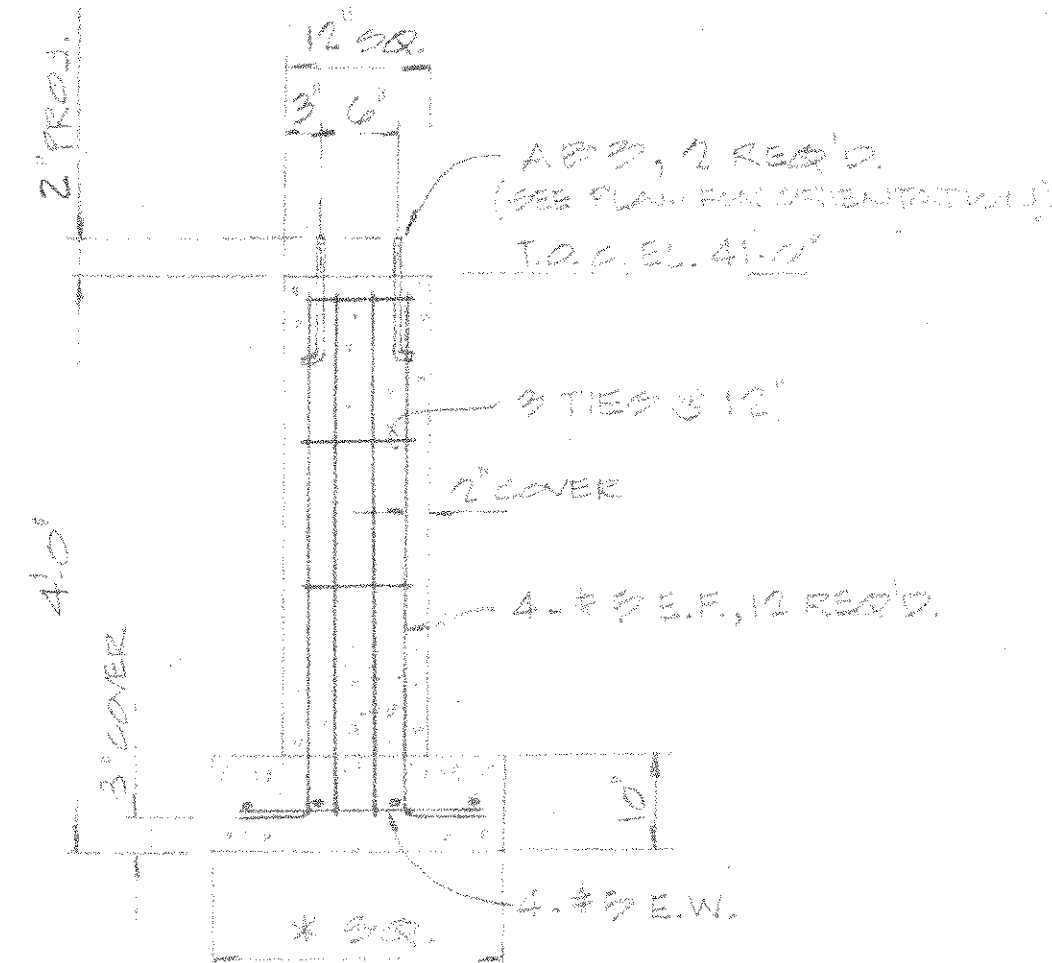


SECTION "A-A"

SCALE: 3/4" = 1'-0"
 *2'0" W CO'S Ea/4 THRU Ea/9 (6 REIN)
 *2'0" W CO'S Ba/9 THRU Ea/9 & Ea/10
 THRU Ea/12 (7 REIN)

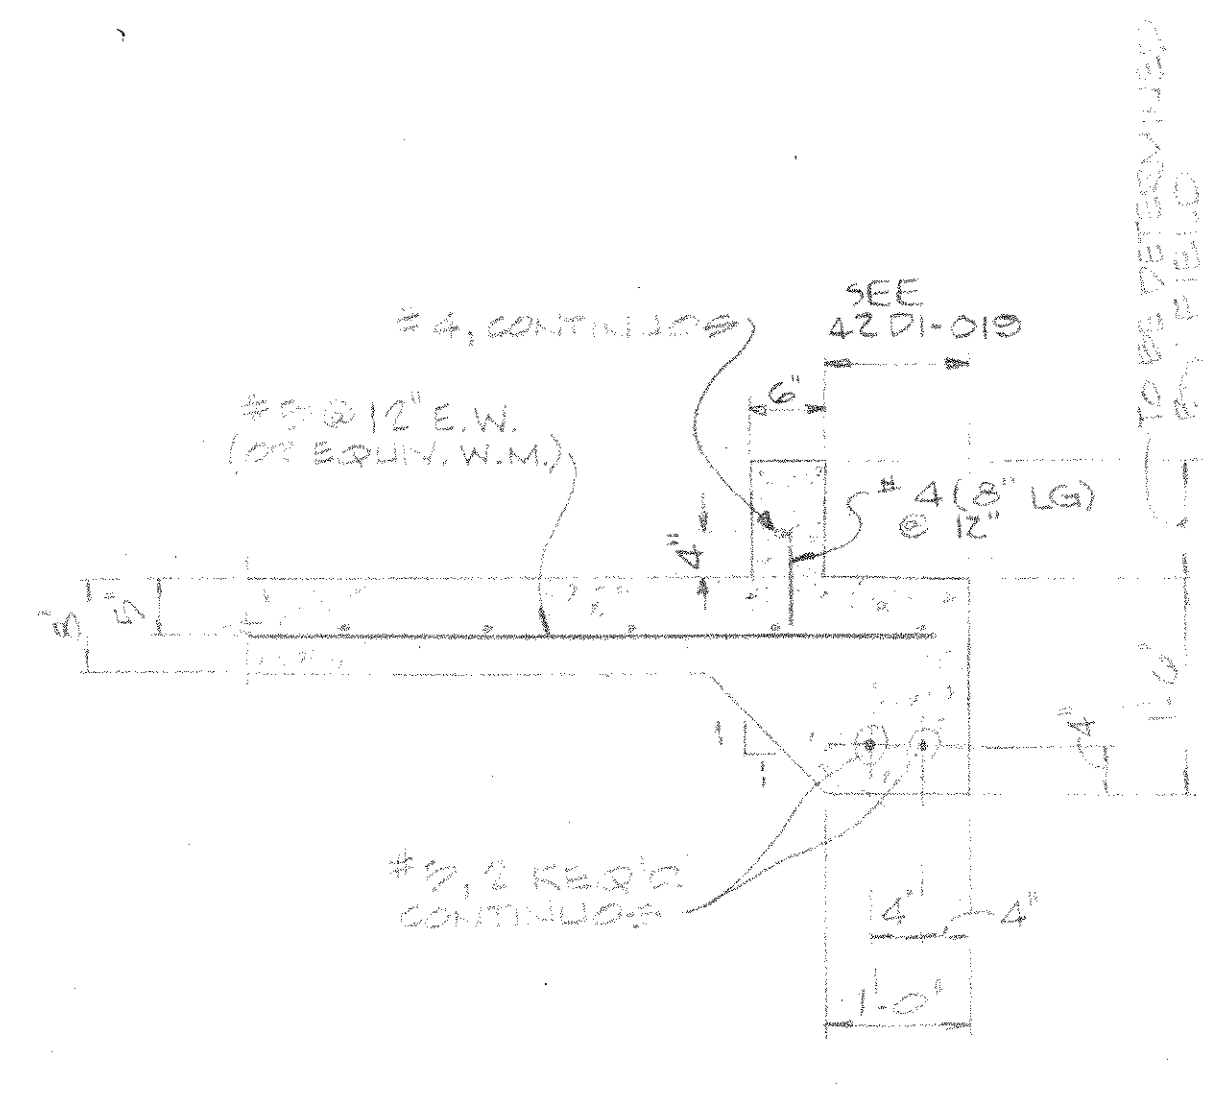


SECTION "B-B"

SCALE: 3/4" = 1'-0"

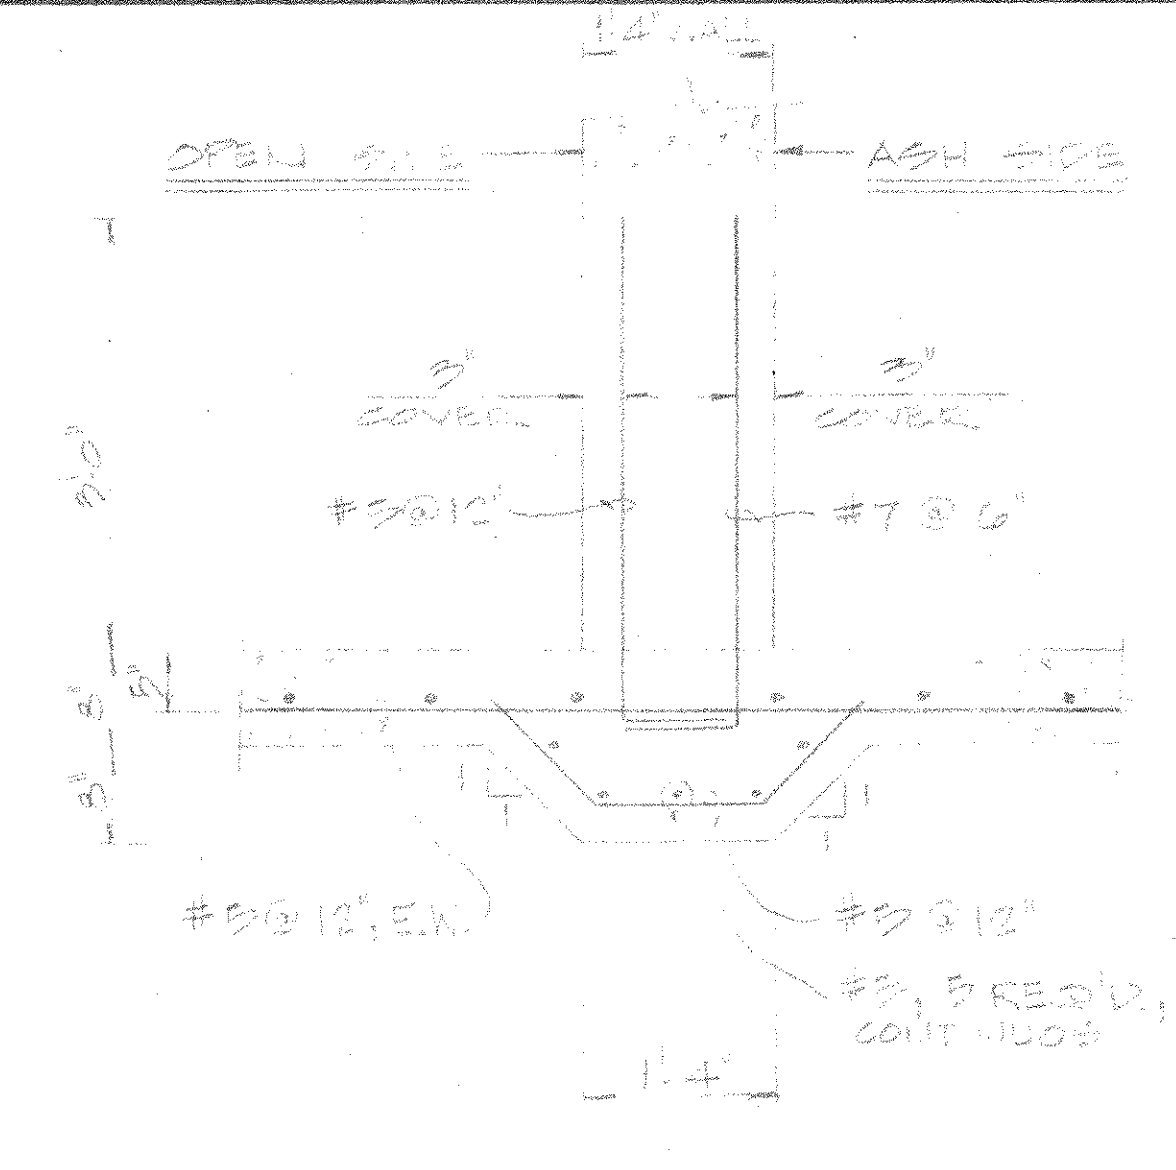

SECTION "C-C"

SCALE: 3/4" = 1'-0"
 NOTE: WALL REINF. NOT SHOWN

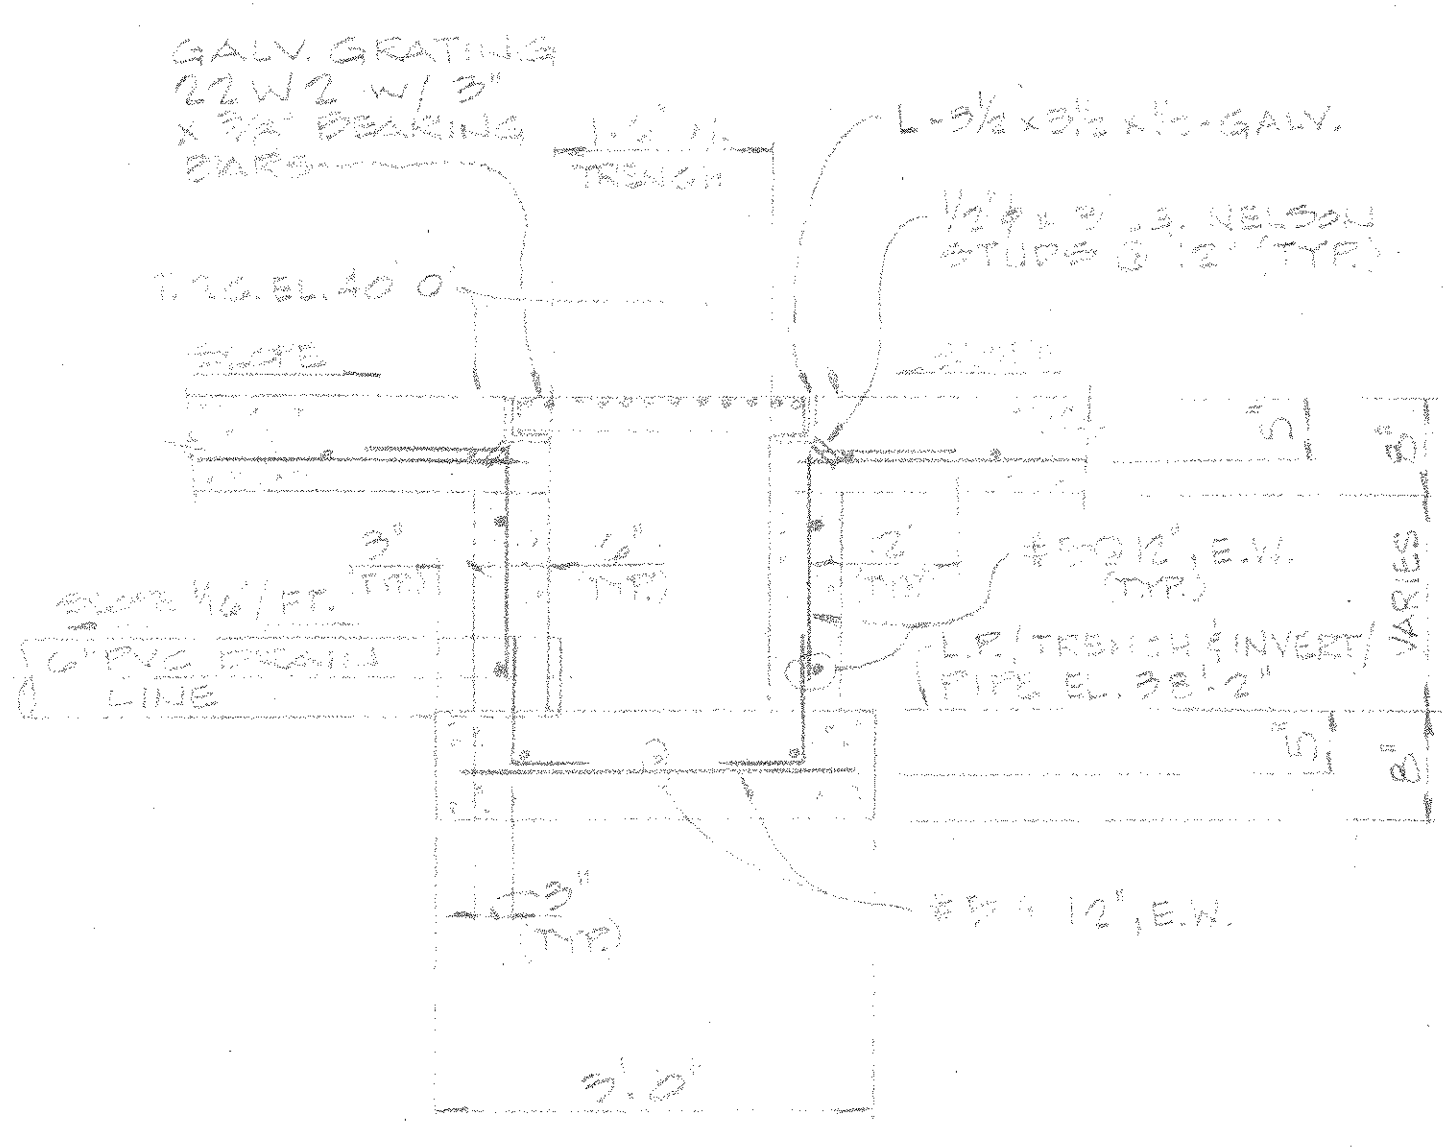

SECTION "E-E"

SCALE: 3/4" = 1'-0"

NOTES
 1. SEE PWS # TULL-0000-4201-018

TOLERANCES:
 NORMAL ±
 EXCEPT AS NOTED.
 HOLE LOCATION DIMENSIONS MUST BE HELD TO ±

TOLERANCES MUST NOT BE ACCUMULATIVE.

DR	J.C. Brink	DATE	4-18-87
CHK	KLD	DATE	4-27-87
APP		DATE	
APP		DATE	
SCALE	AS SHOWN	SIZE	D
REFERENCE		DWG NO.	T624-0000-2501-010
		SHEET	OF

PROJ NAME	PROJ NO.	GRP	B/M	D/L	NEXT HIGHER ASSY

THIS DRAWING IS THE PROPERTY OF CONSUMAT SYSTEMS, INC. AND IS TO BE USED ONLY FOR PRODUCING ITEMS ON ORDER FROM CONSUMAT SYSTEMS, INC. SUBJECT TO RETURN UPON DEMAND AND IS NOT TO BE PRINTED, PHOTOGRAPHED, COPIED, REPRODUCED, LOANED OR USED IN ANY WAY WITHOUT WRITTEN PERMISSION OF CONSUMAT SYSTEMS, INC.

REV	REVISION	DATE	DR	CHK	APP	APP

DO NOT SCALE