


GROUP		PARTS LIST		
02	01	ITEM	PART	DESCRIPTION

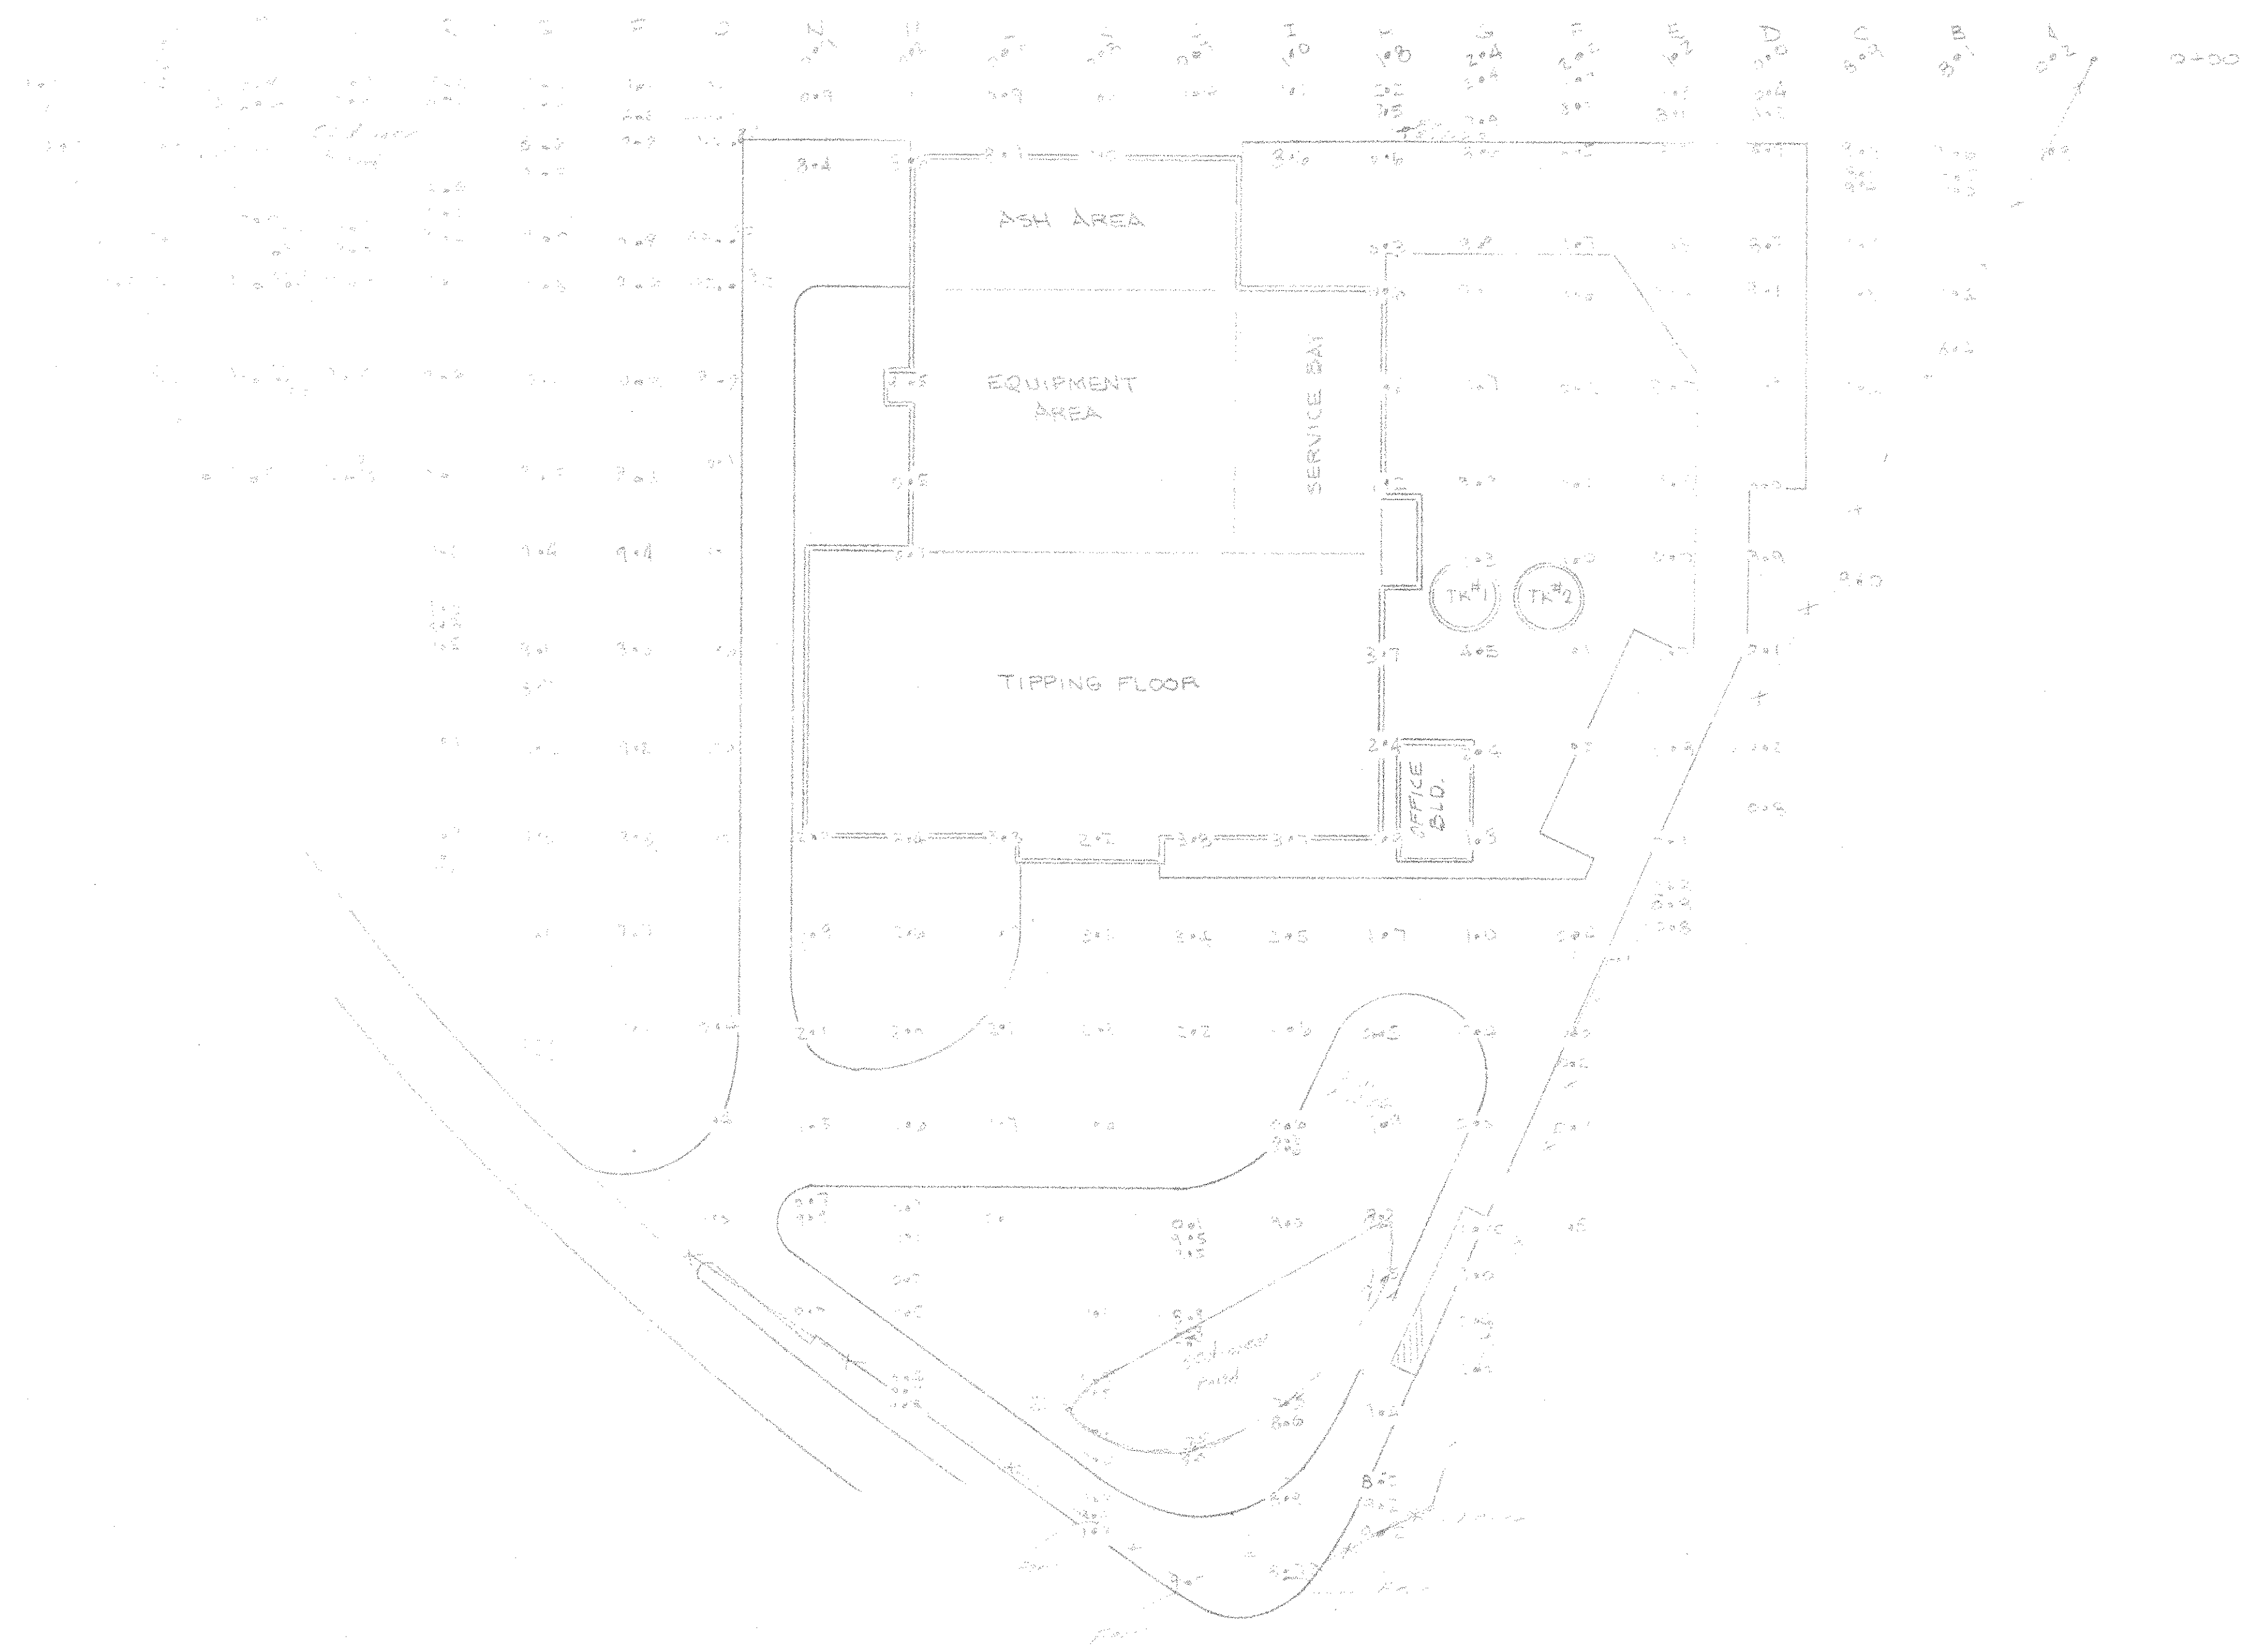

NOTE: ALL DIMENSIONS ARE TO CENTER LINE UNLESS OTHERWISE NOTED.

PLAN SHOWING EXISTING GROUND ELEVATIONS

Field Issued
Date: JUL 15 1987 *gh*

*Issued for Bid Only
KAC 7-14-87*

TOLERANCES: NORMAL ± EXCEPT AS NOTED.					
HOLE LOCATION DIMENSIONS MUST BE HELD TO ±					
TOLERANCES MUST NOT BE ACCUMULATIVE.					
PROJ. NAME	PROJ. NO.	DRP.	B/M	D/L	NEXT HIGHER ASSY.
THIS DRAWING IS THE PROPERTY OF CONEMAT SYSTEMS, INC. AND IS TO BE USED ONLY FOR THE PROJECT AND ITEMS SHOWN THEREON. CONEMAT SYSTEMS, INC. IS NOT RESPONSIBLE FOR ANY REPRODUCTION, PHOTOCOPYING, OR ANY OTHER USE OF THIS DRAWING WITHOUT THE WRITTEN PERMISSION OF CONEMAT SYSTEMS, INC.					
DATE	Conemat Systems, Inc. RICHMOND, VIRGINIA U.S.A.				
APP.	TITLE				
APP.	SCALE				
APP.	SITE				
APP.	DWG. NO.				
APP.	REV.				
APP.	DO NOT SCALE				
APP.	REFERENCE				

REV	REVISION	DATE	DR	CHK	APP	APP	DO NOT SCALE	REFERENCE	SHEET	OF
									D	0

6 7 6 5 4 3 2 1