


UTILITIES				
LOG	ITEM	QTY	ENT	SERVICE

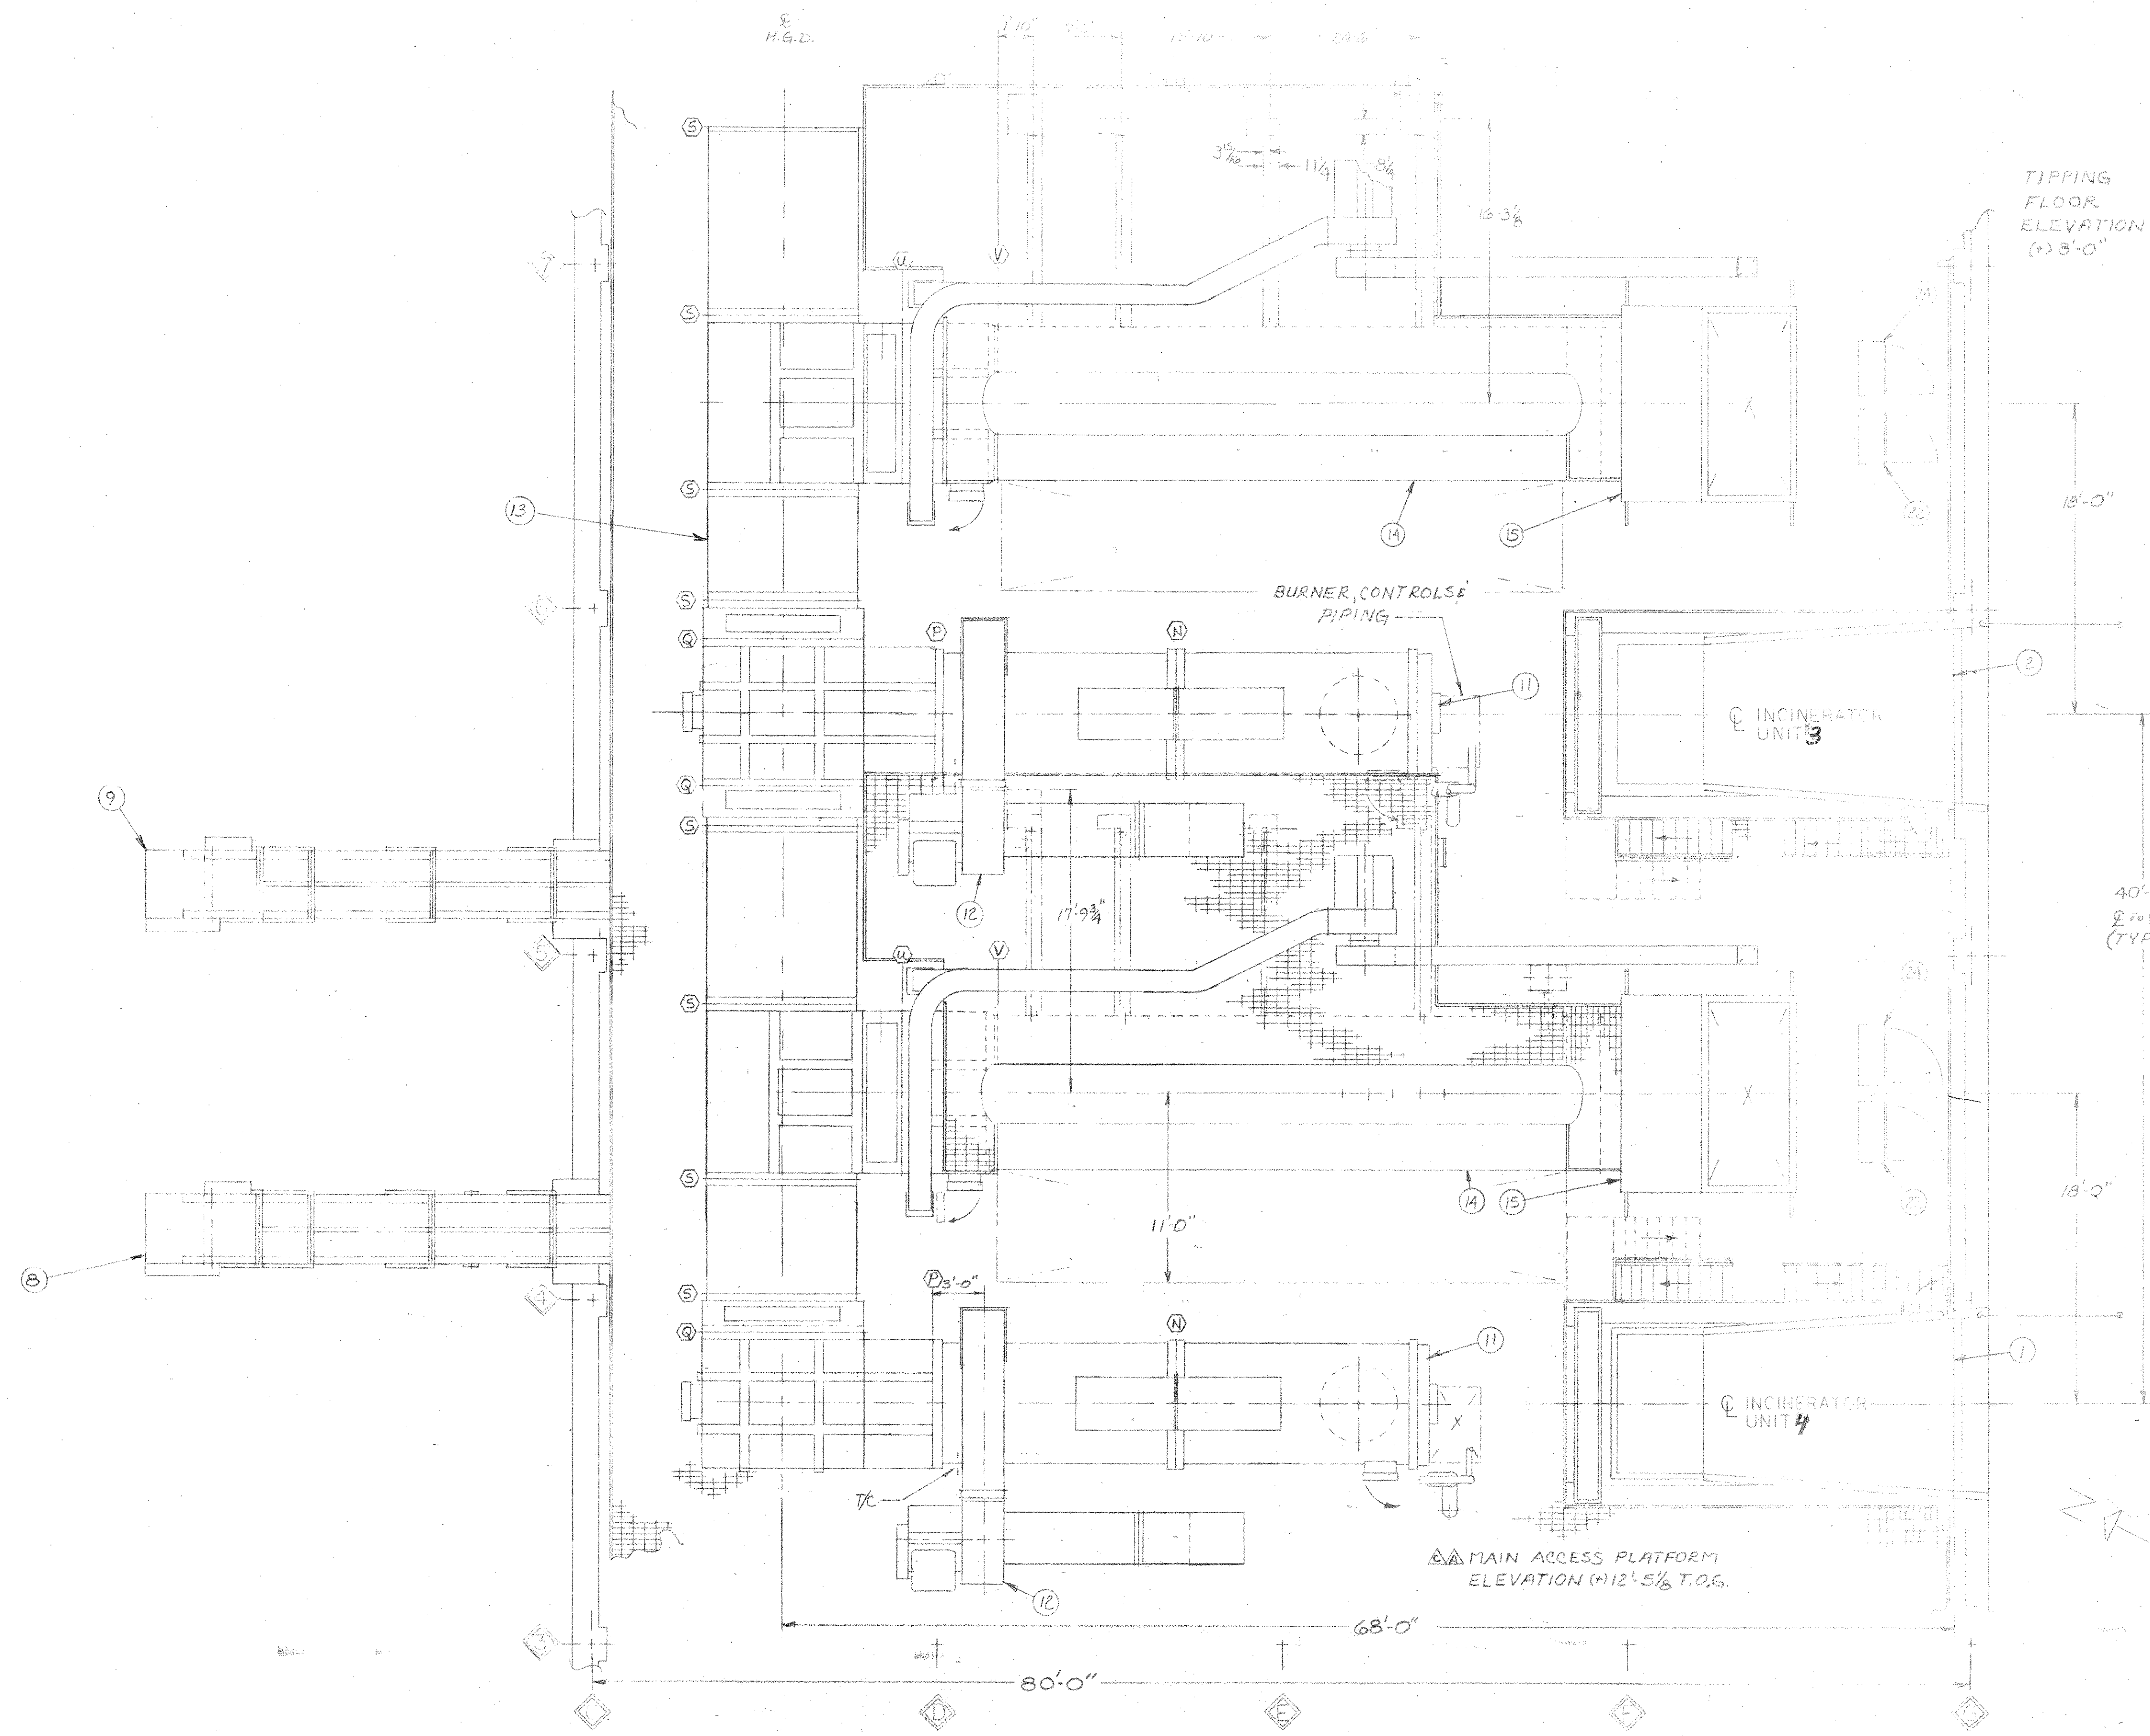

TIPPING FLOOR ELEVATION (+) 8'-0"

40'-0" ELEV (TYP)

▲▲ MAIN ACCESS PLATFORM ELEVATION (+) 12' 5 1/8" T.O.G.

- NOTES:
- 1) EQUIPMENT LEVEL OF 0'-0" EQUALS "W.P. LONDON" ELEVATION OF 39'-0", REF W.P.L. DWG 7624-0000-45D2-000.
  - 2) ALL ELEVATION DIMENSIONS ARE RELATIVE TO EQUIPMENT LEVEL, 0'-0"
  - 3) ON STAIRWAYS, ARROWS INDICATE "DOWN".
  - 4) + REF 20'x20' GRID ON W.P. LONDON DWG.

CS3000E	P4805	GROUP	B/M	D/L	NEXT HIGHER ASSY
PROCESS EQUIPMENT ARRANGEMENT, UPPER LEVEL HARFORD COUNTY RESOURCE RECOVERY FACILITY HARFORD COUNTY, MARYLAND					

**Consumat Systems, Inc.**  
RICHMOND, VIRGINIA U.S.A.

D SEC EN 1	REV. ACCESS STAIRS, MAIN PLAT. ELEV. 12'-0" T.O.G.	9-9-86	DAH
C	RED. DIAPHRAGM WALL, AIR BLOWER, ELEV. 1'-0"		
E	GEN. REV. HANGING ISOLATING GATE, EDGER	8-3-86	BAH
A	GRANT AIR INLET PIPE ADDITIONS	5-30-86	KAH
A	PLAT. TO THRU-ROOF, 1'-0" H.C.D. 1/88-1168 DRAW.		

SCALE	3/16" = 1'-0"	DRAWN	FAV	DRAWING NO.	DO4C-0089
DATE	3-17-86	CHK		SHEET	2 OF 4
NO.	REVISION	DATE	BY	DO NOT SCALE	APP.

THIS DRAWING IS THE PROPERTY OF CONSUMAT SYSTEMS, INC. AND IS TO BE USED ONLY FOR PRODUCING ITEMS ON ORDER FROM CONSUMAT SYSTEMS, INC. SUBJECT TO ACTUALS. UNLESS OTHERWISE SPECIFIED, ALL DIMENSIONS ARE IN INCHES. UNLESS OTHERWISE SPECIFIED, ALL DIMENSIONS ARE TO FACE UNLESS OTHERWISE SPECIFIED.