


GROUP		PARTS LIST		
QTY	QTY	ITEM	PART	DESCRIPTION
2	1	D10A-0214-G01		LOADING BRIDGE/LOADER ASSY
1	2	D10A-0214-G02		LOADING BRIDGE/LOADER ASSY
1	3	D10A-0214-G03		LOADING BRIDGE/LOADER ASSY
2	4	D15-0332-G01		LOWER CHAMBER ASSY
2	5	D15-0332-G02		LOWER CHAMBER ASSY
4	6			L/C SHIM PACKAGE
4	7	D20-0167-G01		ASH EJECTOR
2	8	D22-0082-G01		ASH CONVEYOR
2	9	D22-0082-G02		ASH CONVEYOR
8	10			SKID BEAMS - W14x38#x52'-3/8"
4	11			UPPER CHAMBER ASSY
REF	12			UPPER CHAMBER BLOWER
1	13			HOT GAS DUCT ASSY
3	14	D-8628-38-1		HEAT RECOVERY SYSTEM-ABCO
3	15	G1214-1		ECONOMIZER -KENYON
1	16			ENERGY DUCT-ECONOMIZER TO ESP
1	17	1071-100-001		PRECIPITATOR ARRANGEMENT-FIN
1	18			ENERGY DUCT-PPC TO STACK
1	19			STACK
REF	20	BC-A1127-3		I.D. FAN, TIC 660, RTF, 23
1	21	C04F-0031-G01		BOLT SCHEDULE
4	22	D50-2025-G01		INCINERATOR STARTER PANEL
4	23	D50-2006-G01		INCINERATOR SOLID STATE PANEL
	24			ENERGY CONTROL PANEL
	25			ENERGY SOLID STATE PANEL
	26			HYDRAULIC POWER UNIT
	27			COOLING SKID
	28			HEAT EXCHANGER
	29			PLATFORM-MAIN ACCESS
	30			PLATFORM-L/C ACCESS
	31			
	32			PLATFORM-M-BOILER ACCESS
	33			PLATFORM-M-ECONO. ACCESS
3	34			H.G. RECIRCULATION
REF	35	BC-A1127-2		RECIR. BLOWER-TIC 270, RTF, 23

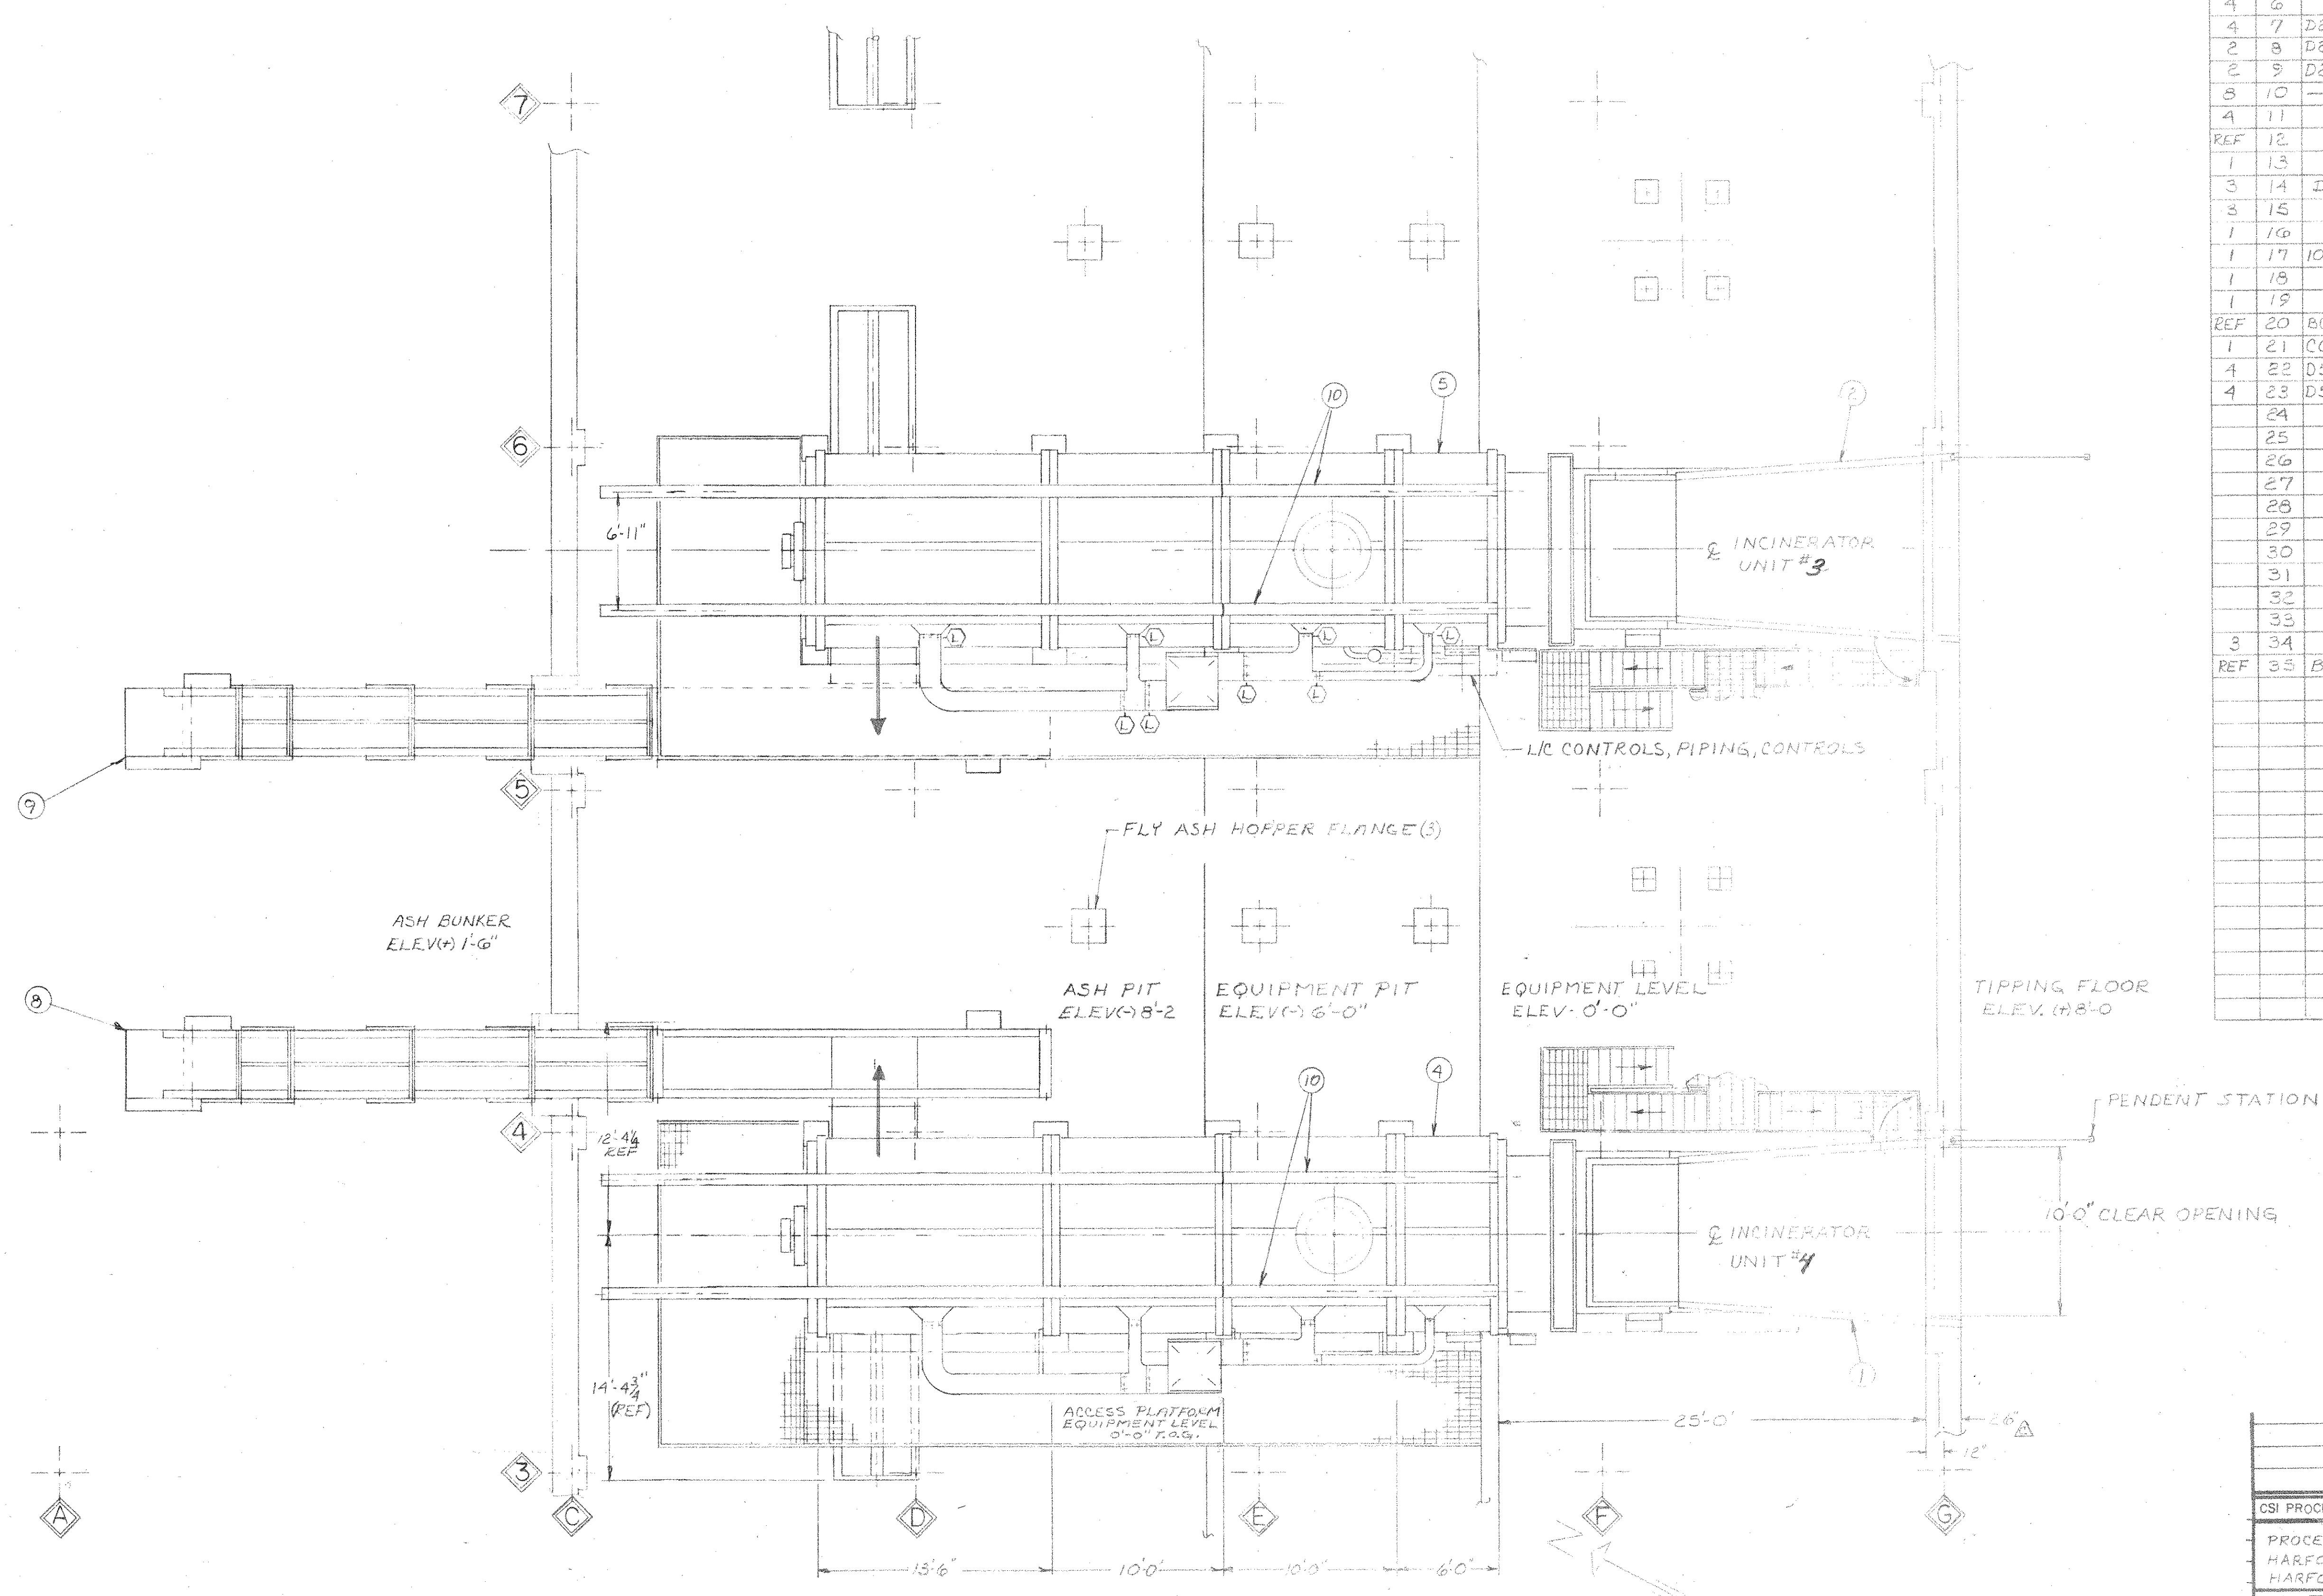

P4805		GROUP B/M D/L NEXT HIGHER ASSY	
CSI PROCESS SPEC NUMBER			
PROCESS EQUIPMENT ARRANGEMENT, LOWER LEVEL			
HARFORD COUNTY RESOURCE RECOVERY FACILITY			
HARFORD COUNTY, MARYLAND			
Consumat Systems, Inc. RICHMOND, VIRGINIA U.S.A.		SCALE 3/8" = 1'-0" DATE 5-28-86	
DRAWN RAH		DRAWING NO. DOA00089	
CHK		APPR	
NO		REVISION	
DATE		BY	
DO NOT SCALE		SHEET 3 OF 4	

THIS DRAWING IS THE PROPERTY OF CONSUMAT SYSTEMS, INC. AND IS TO BE USED ONLY FOR PRODUCING ITEMS ON ORDER FOR CONSUMAT SYSTEMS, INC. SUBJECT TO RETURN, REPAIR, AND IS NOT TO BE REPRODUCED, COPIED, REPRODUCED, LAMINATED OR USED IN ANY WAY WITHOUT WRITTEN PERMISSION OF CONSUMAT SYSTEMS, INC.